




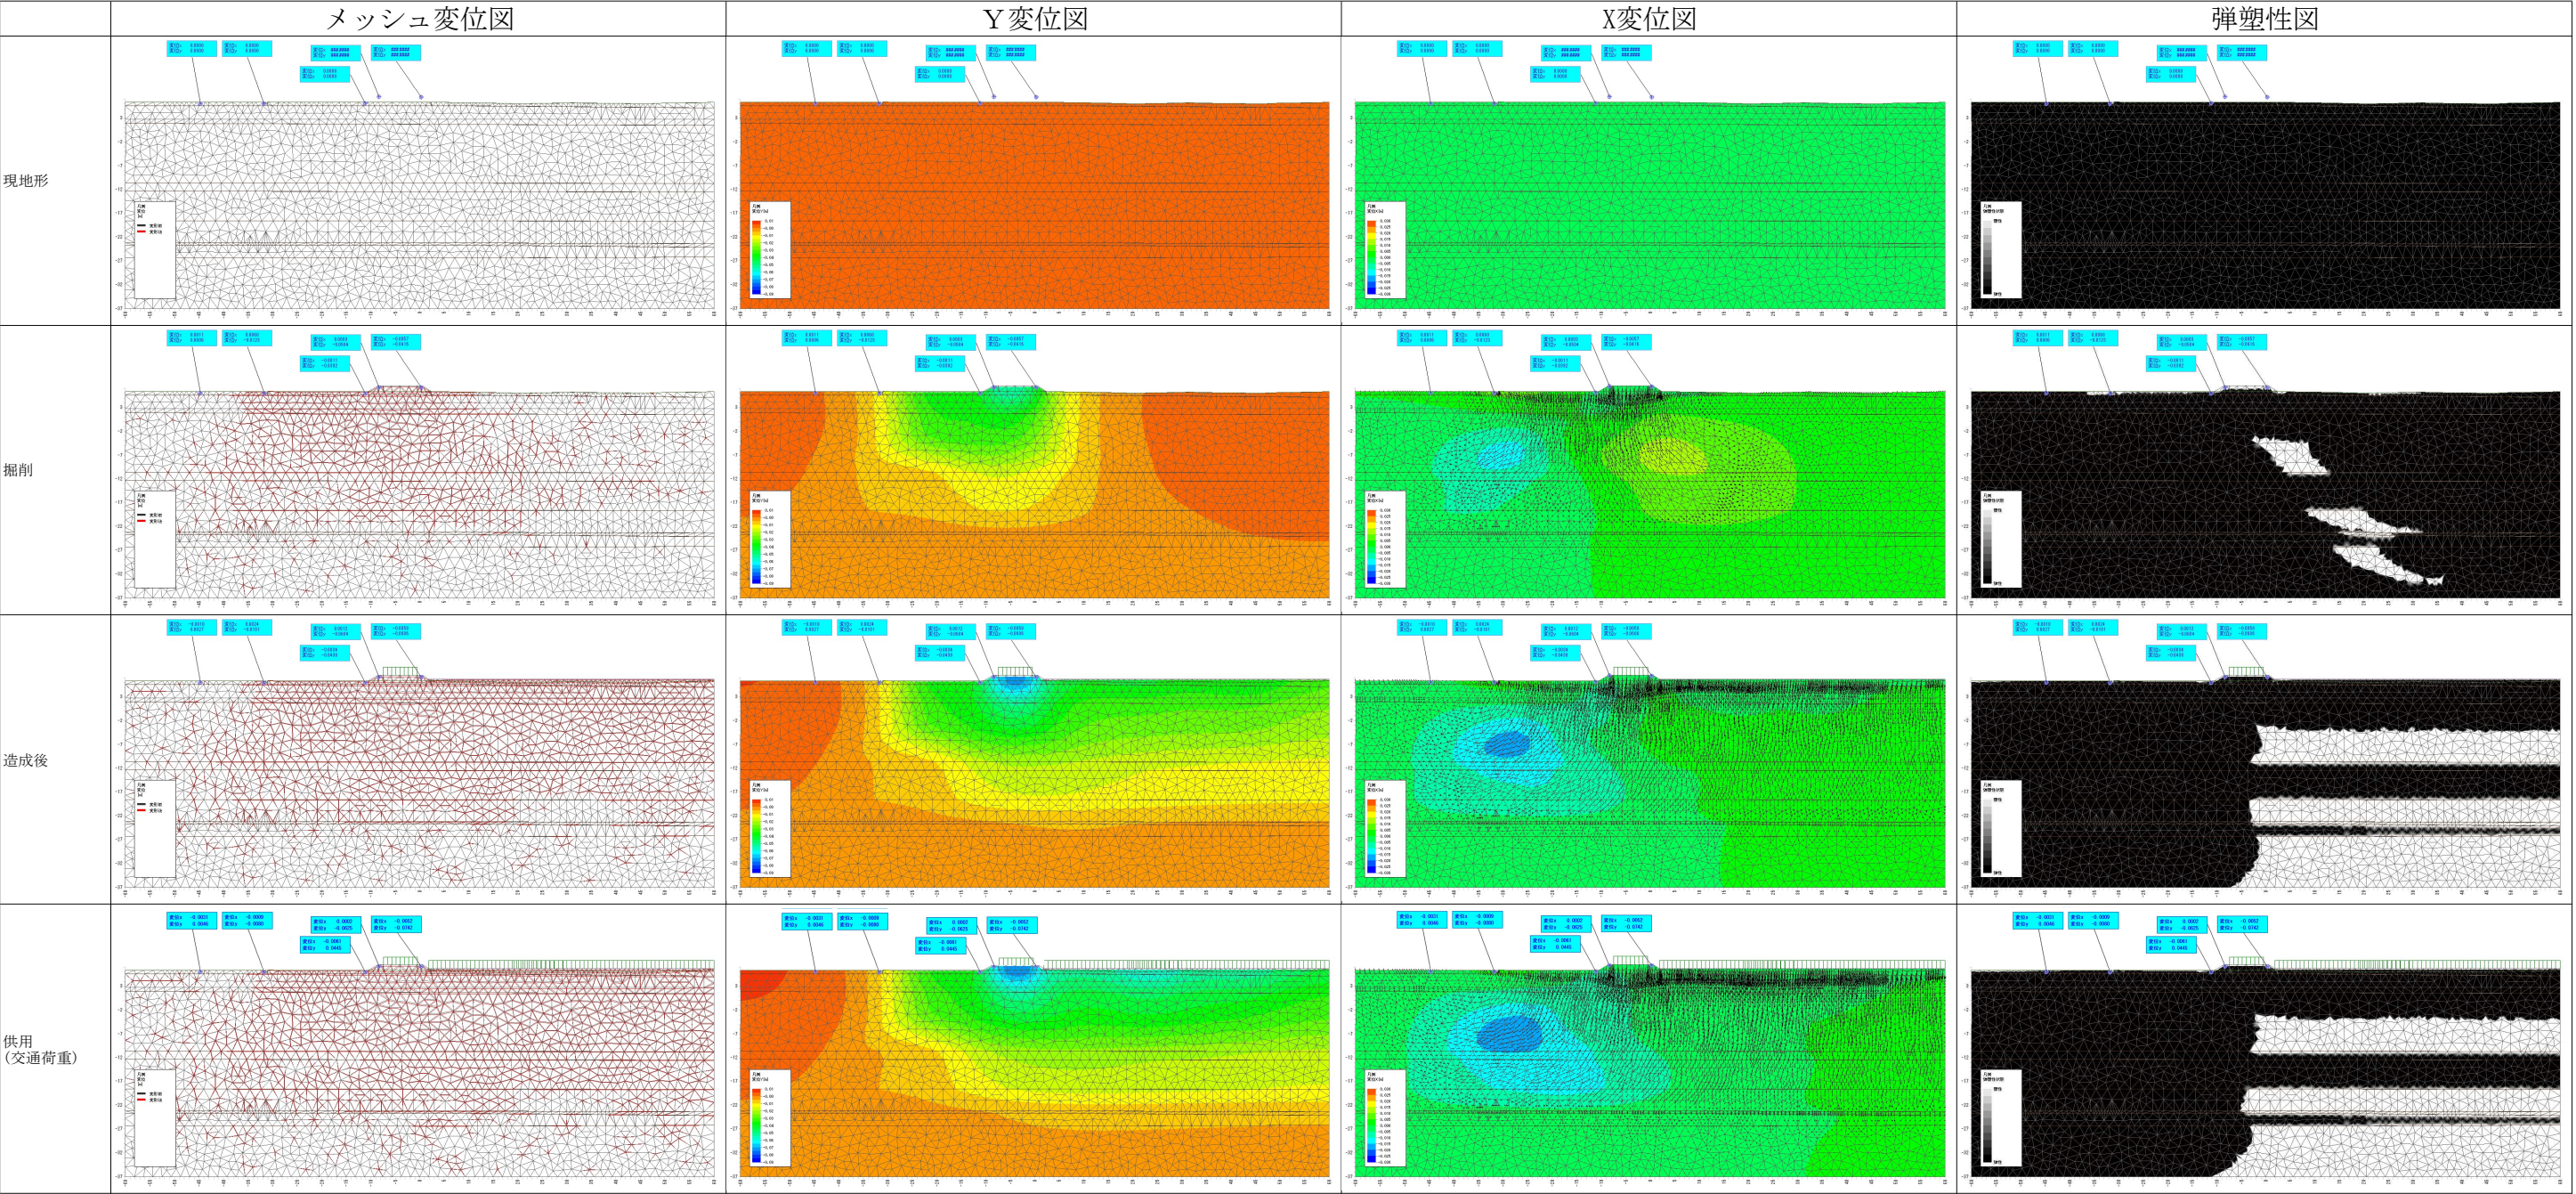

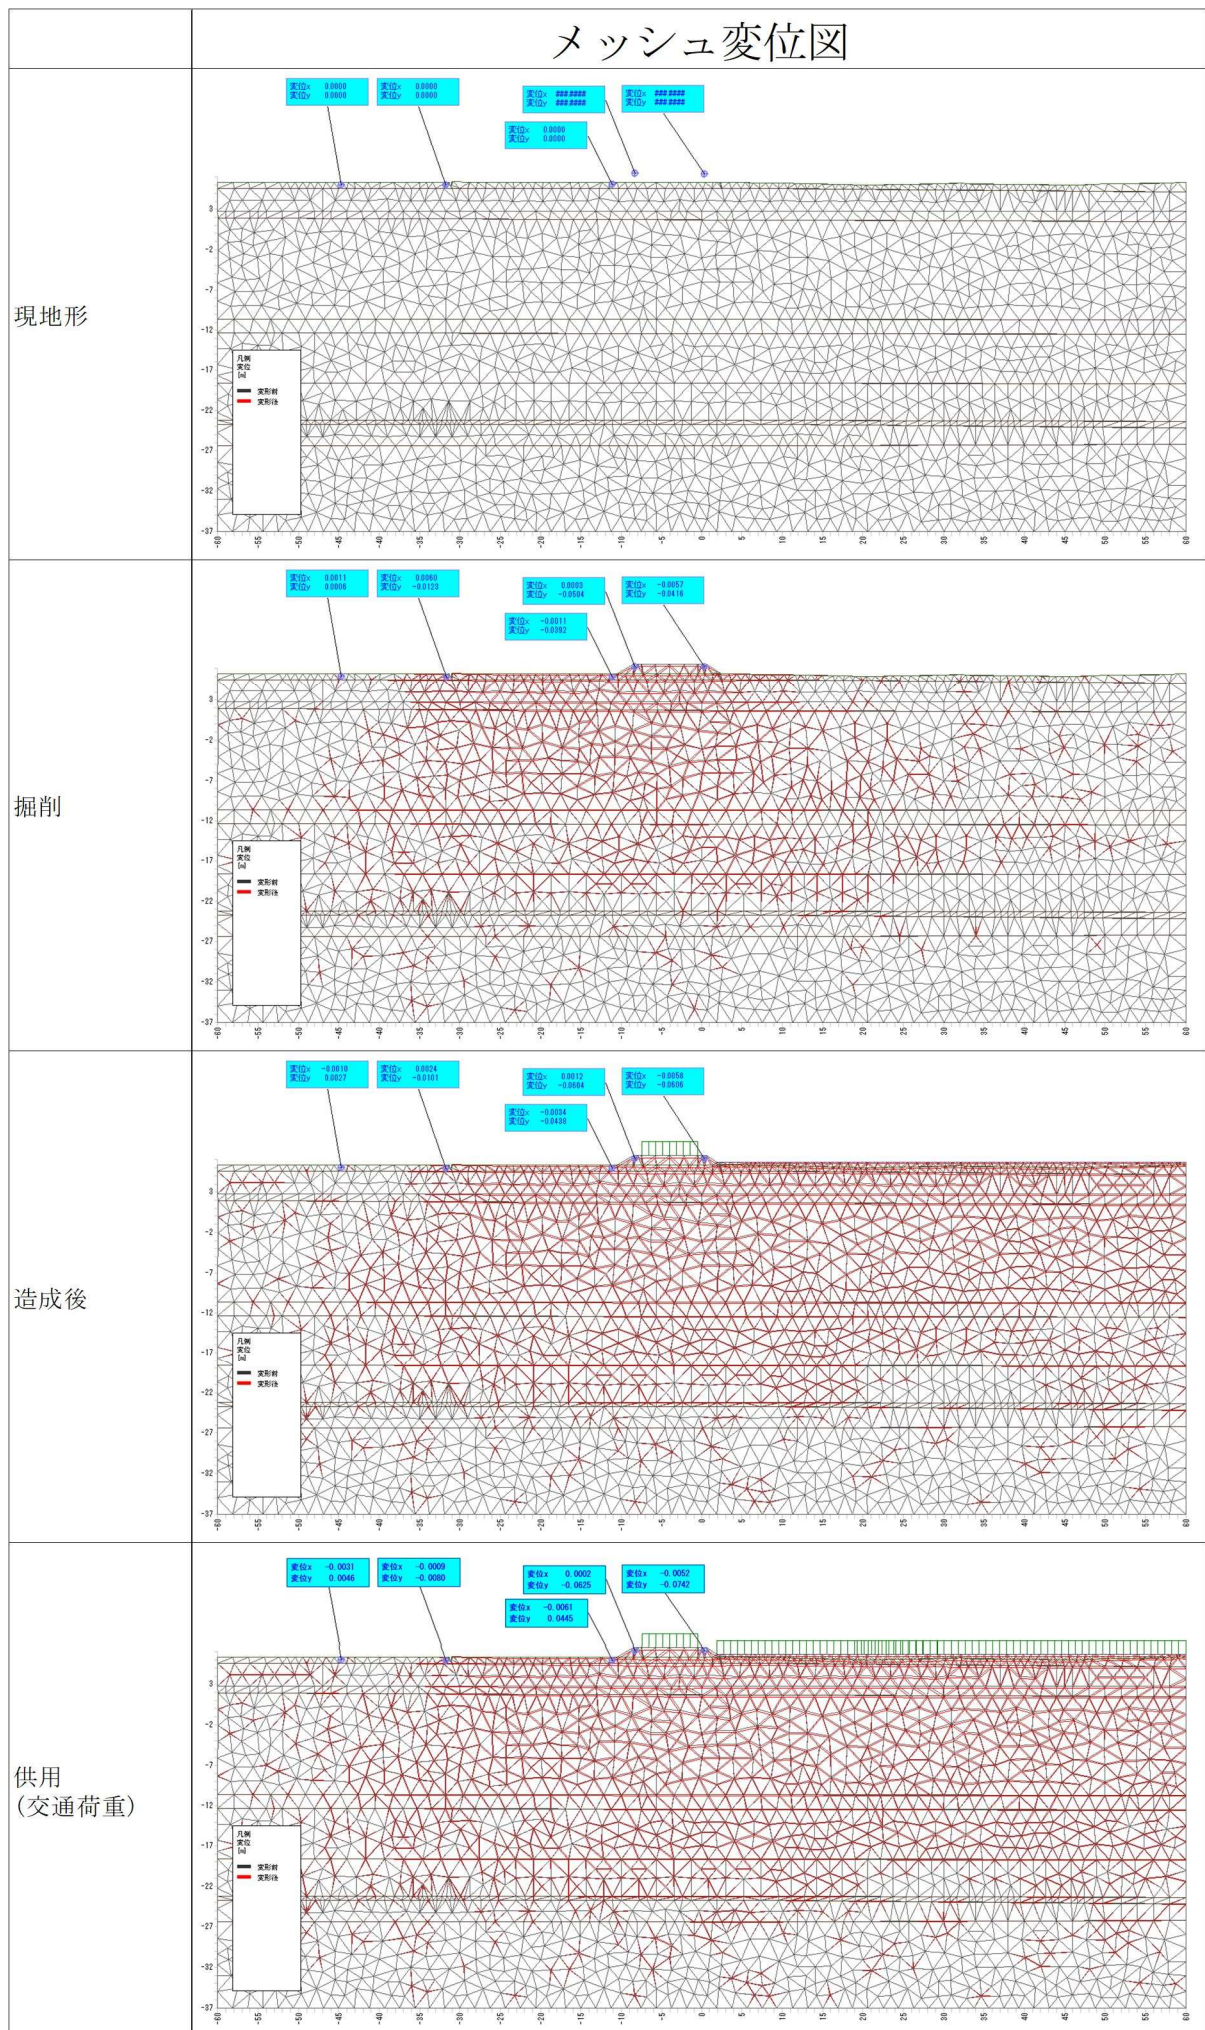


Y変位図


現地形

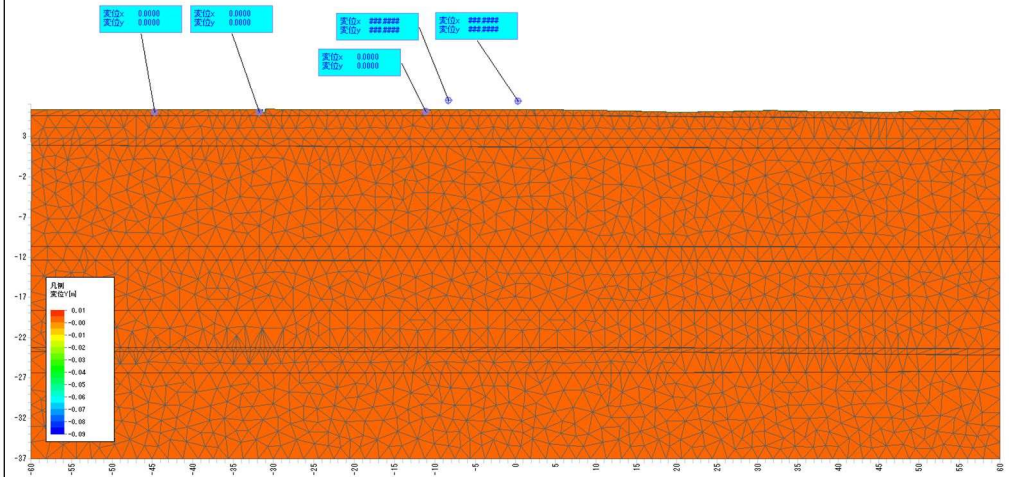


掘削

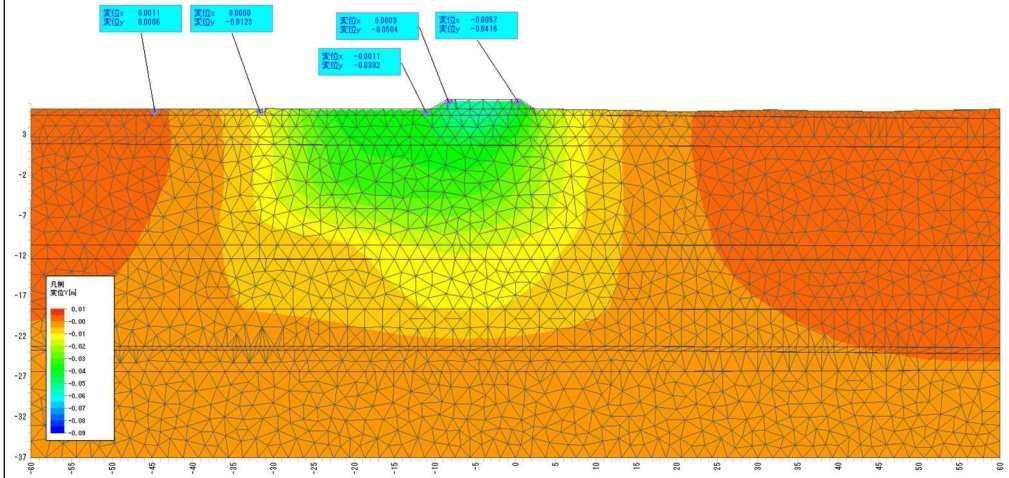


造成後

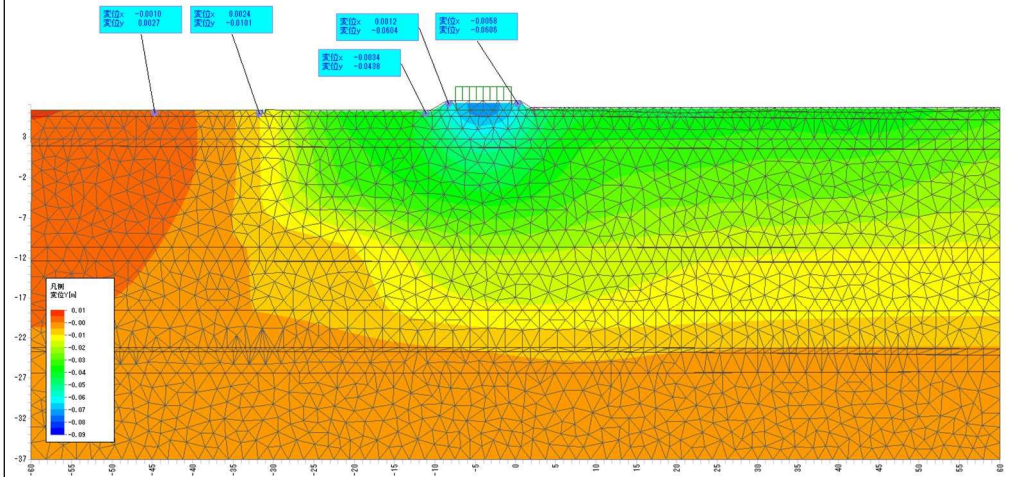


供用
(交通荷重)

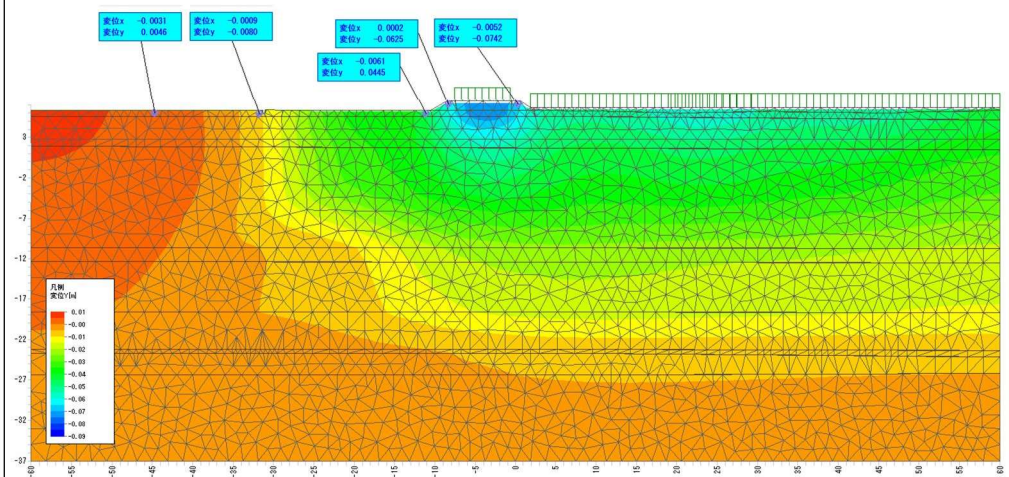

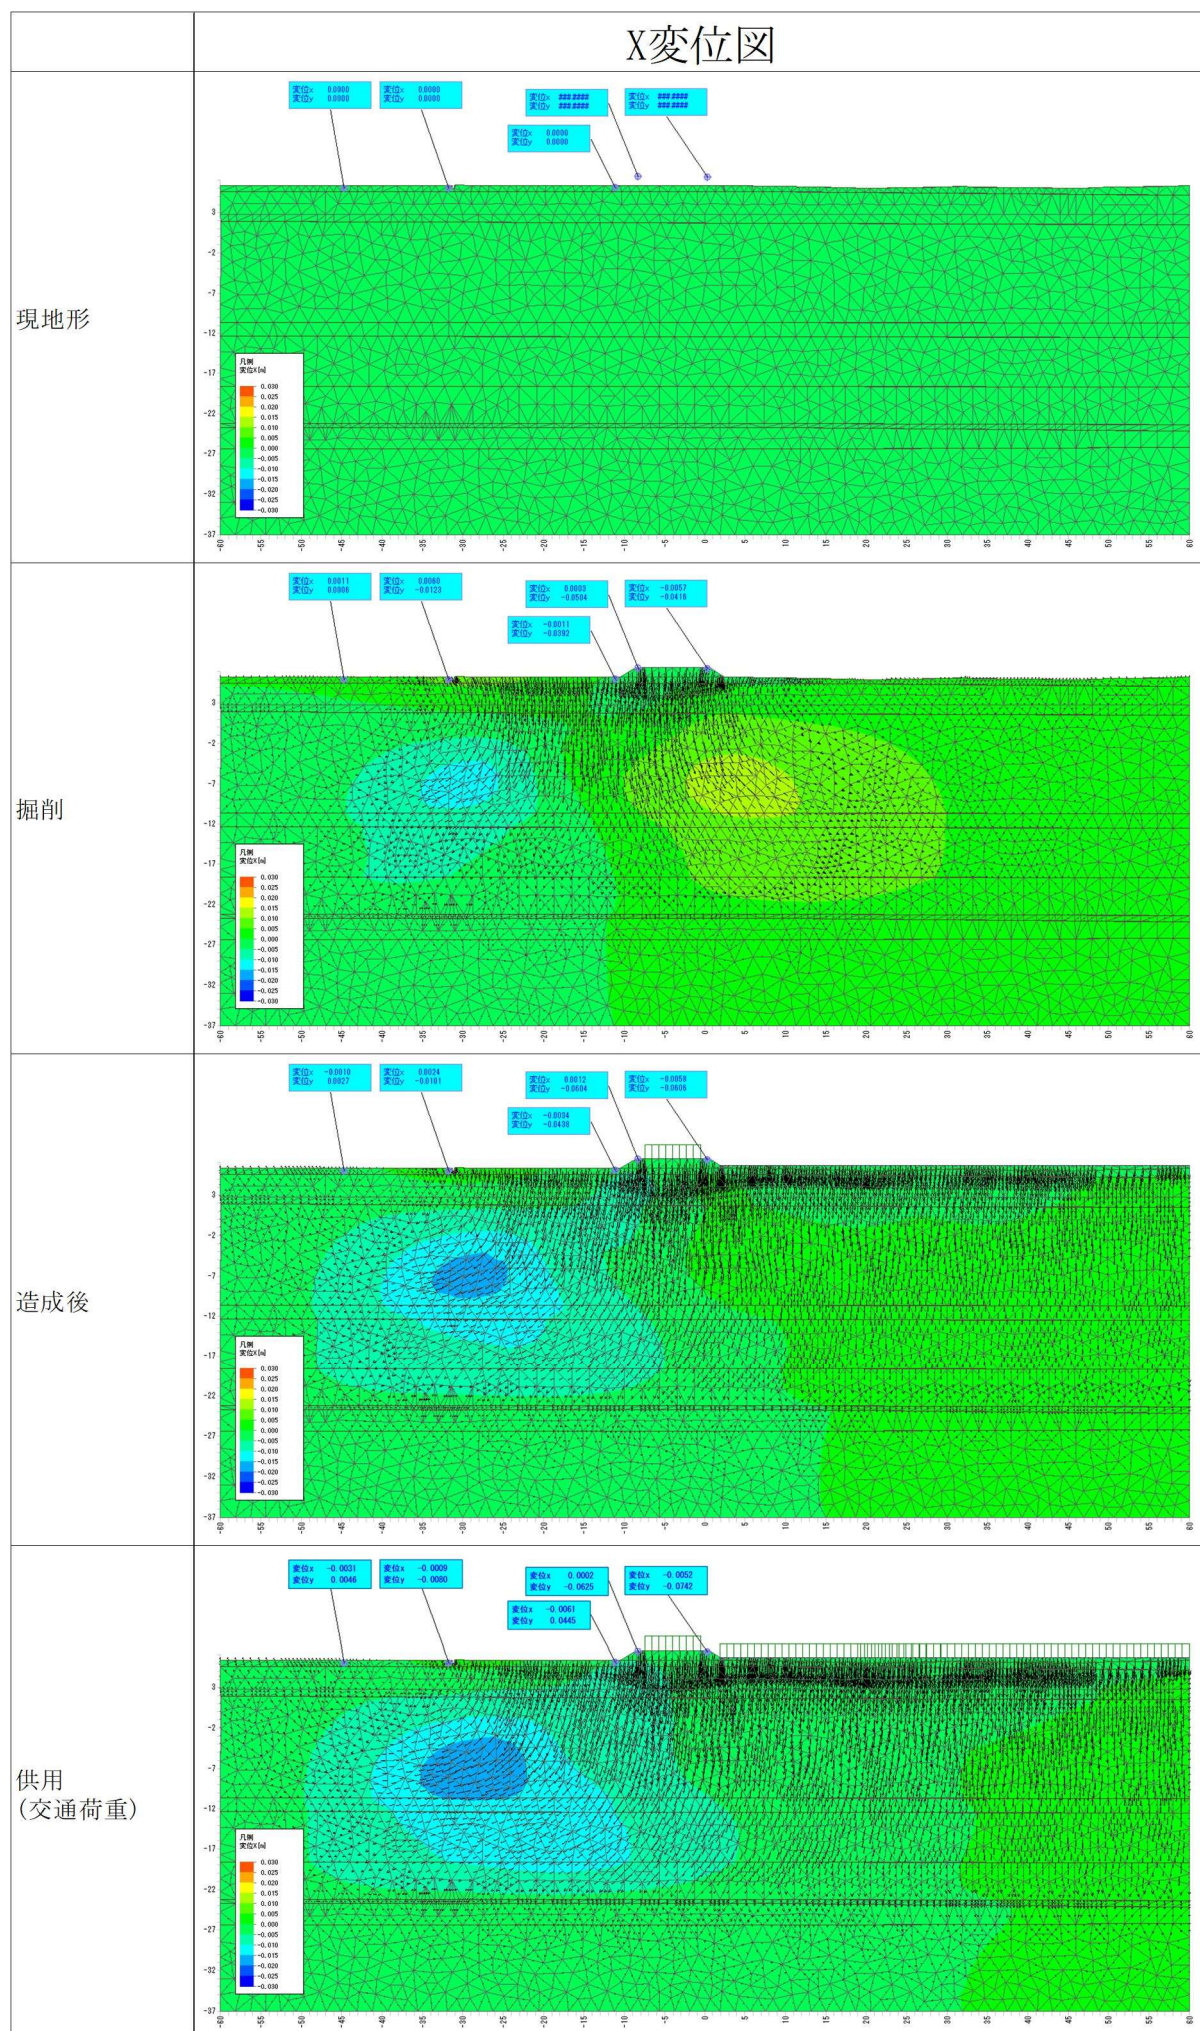


弾塑性図


現地形

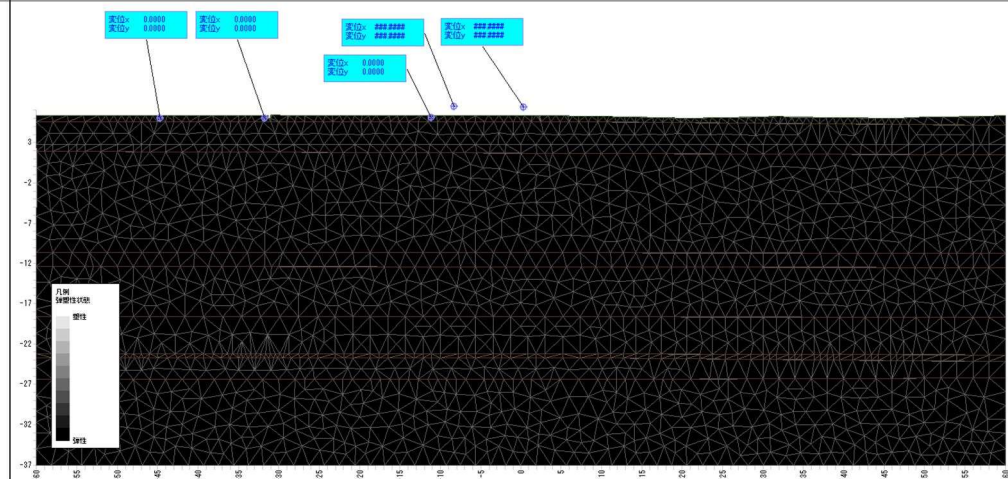


掘削

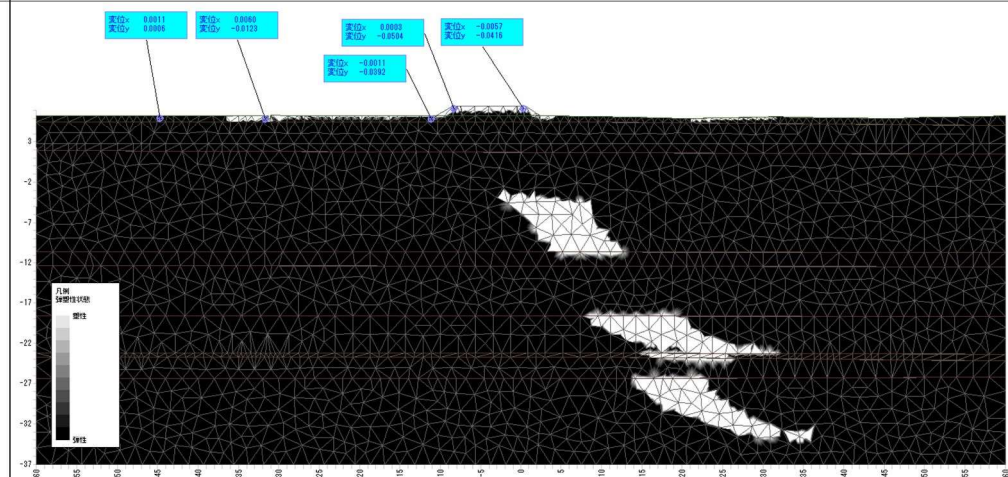


造成後


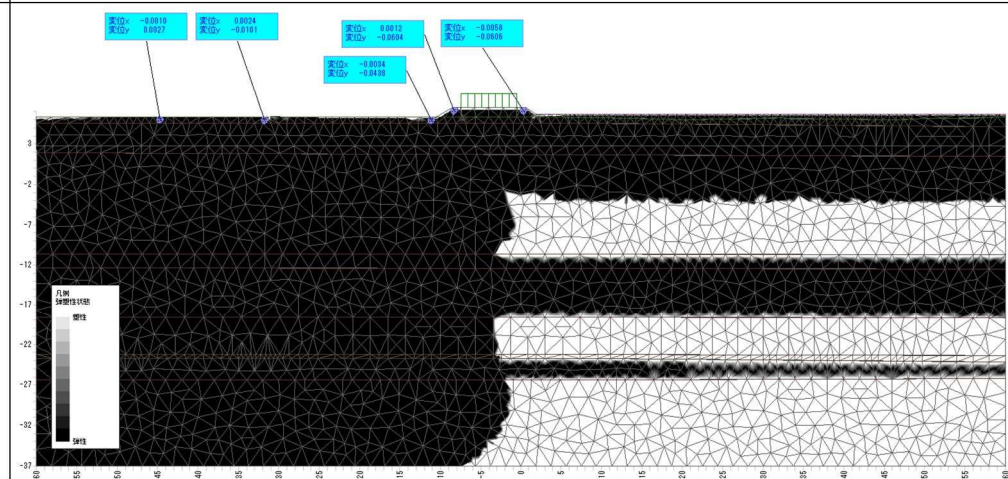


供用
(交通荷重)

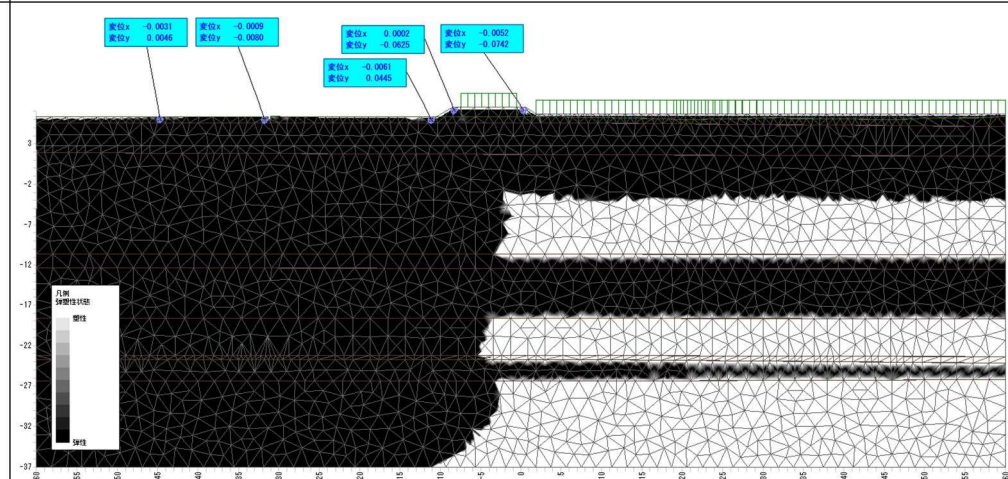

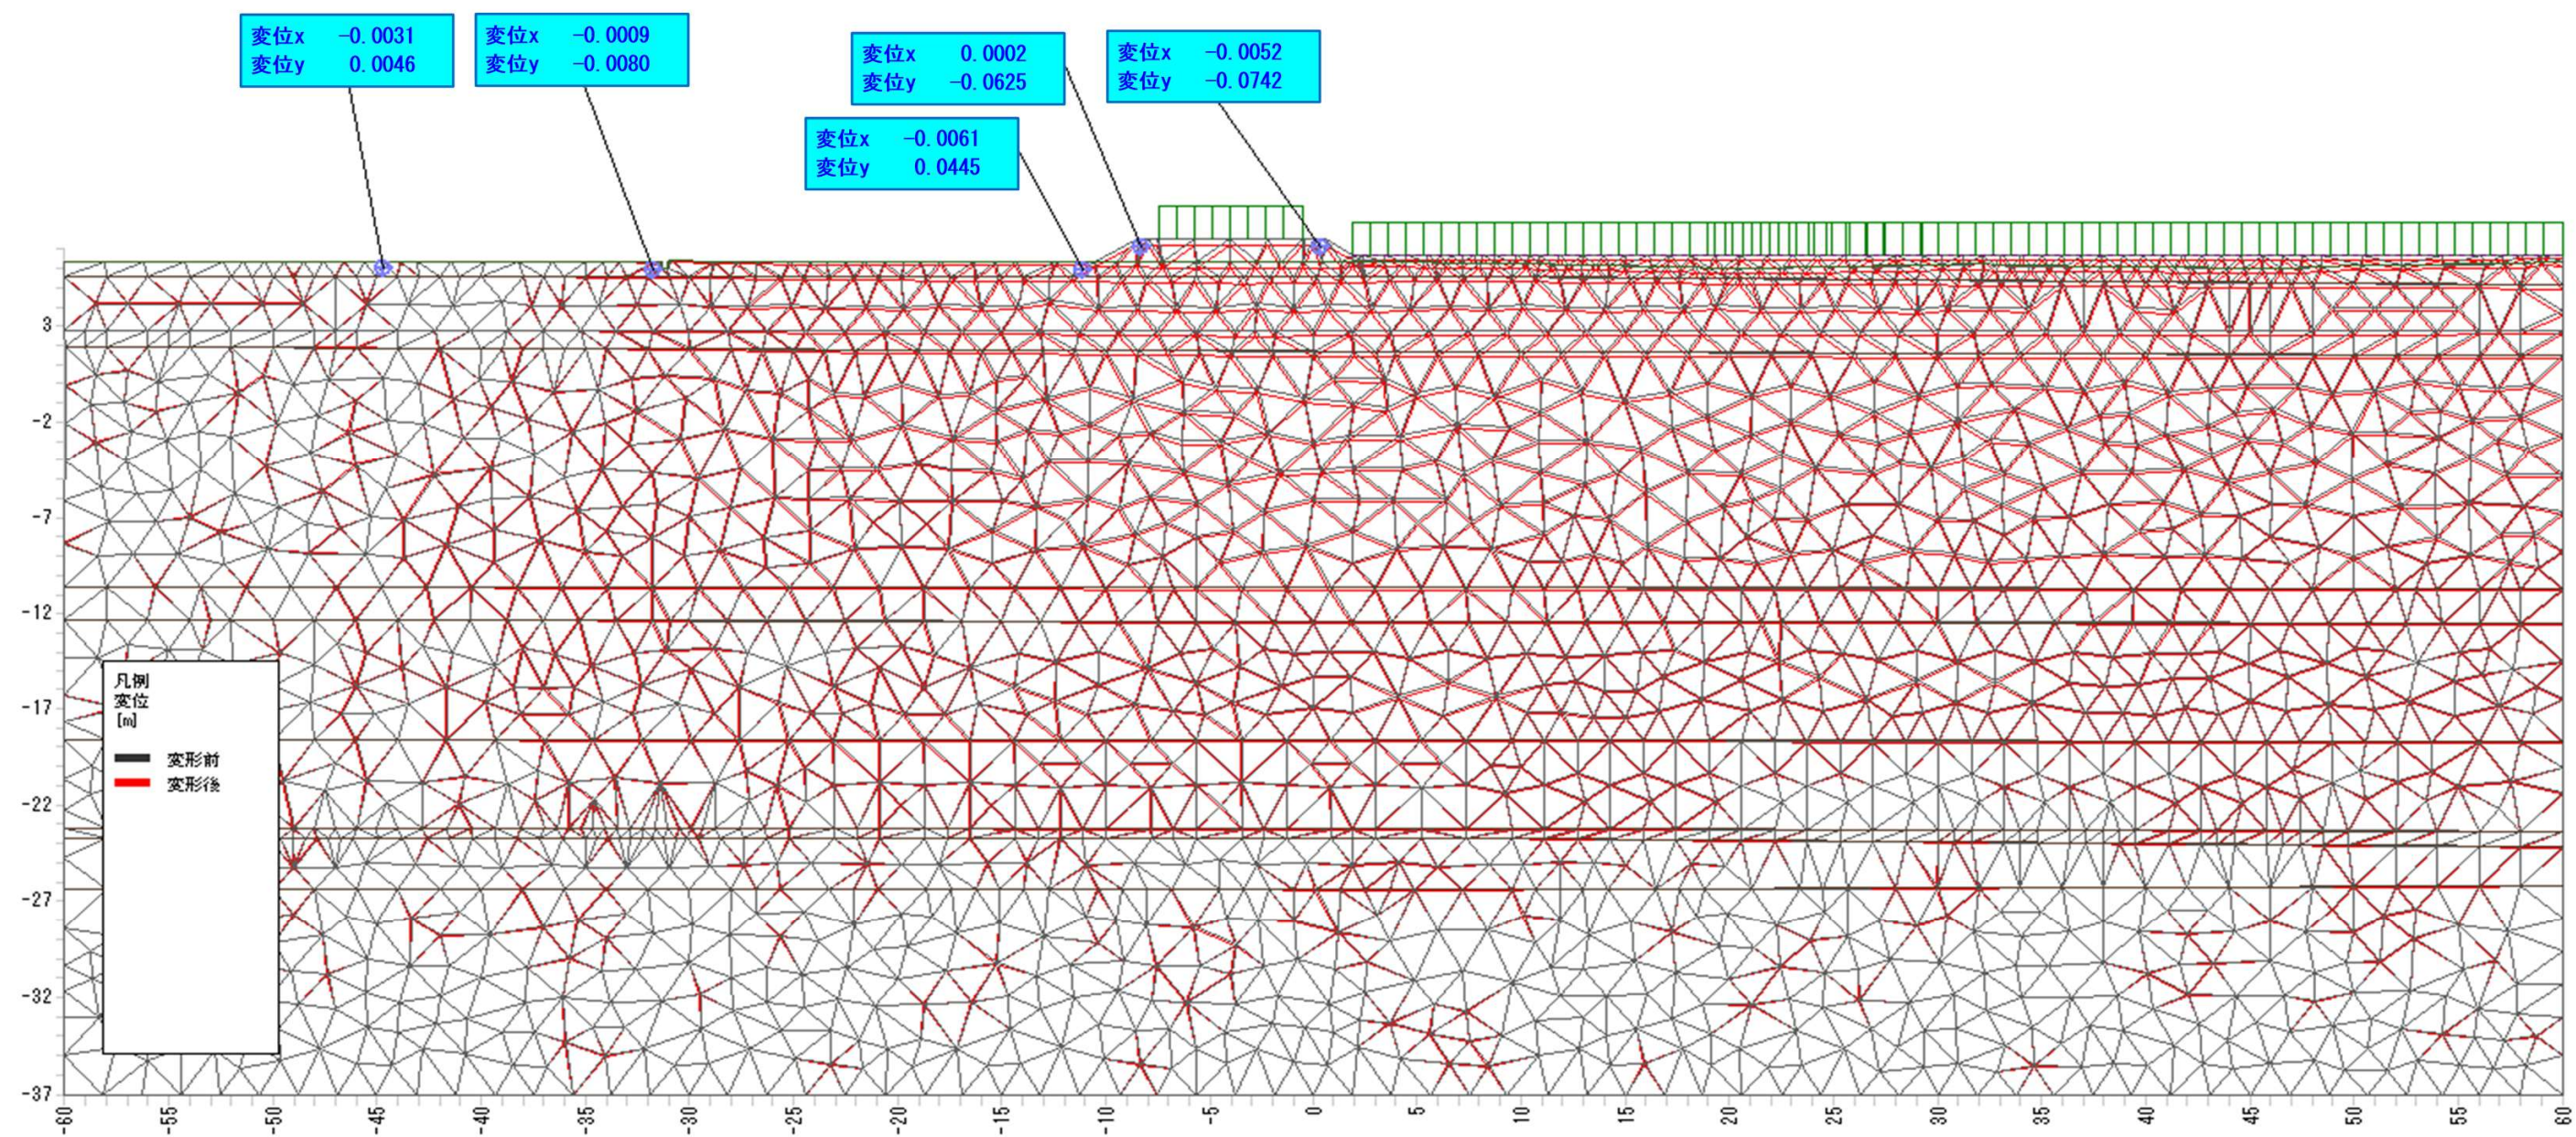

D-D' 断面
GH=6.70m

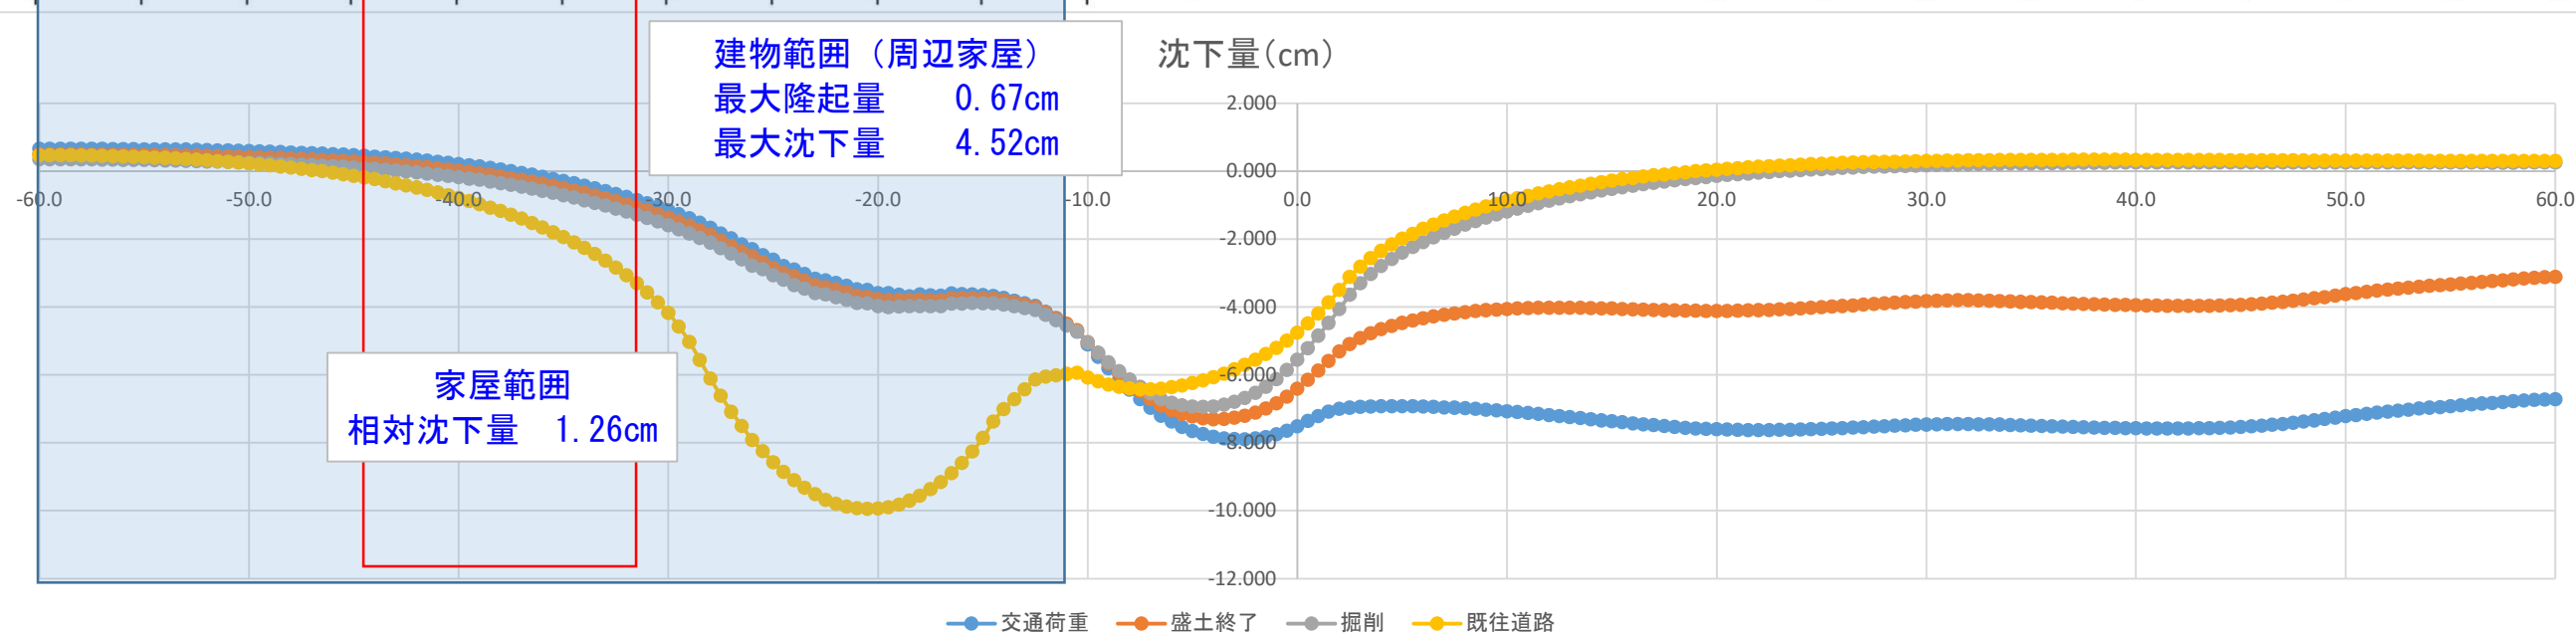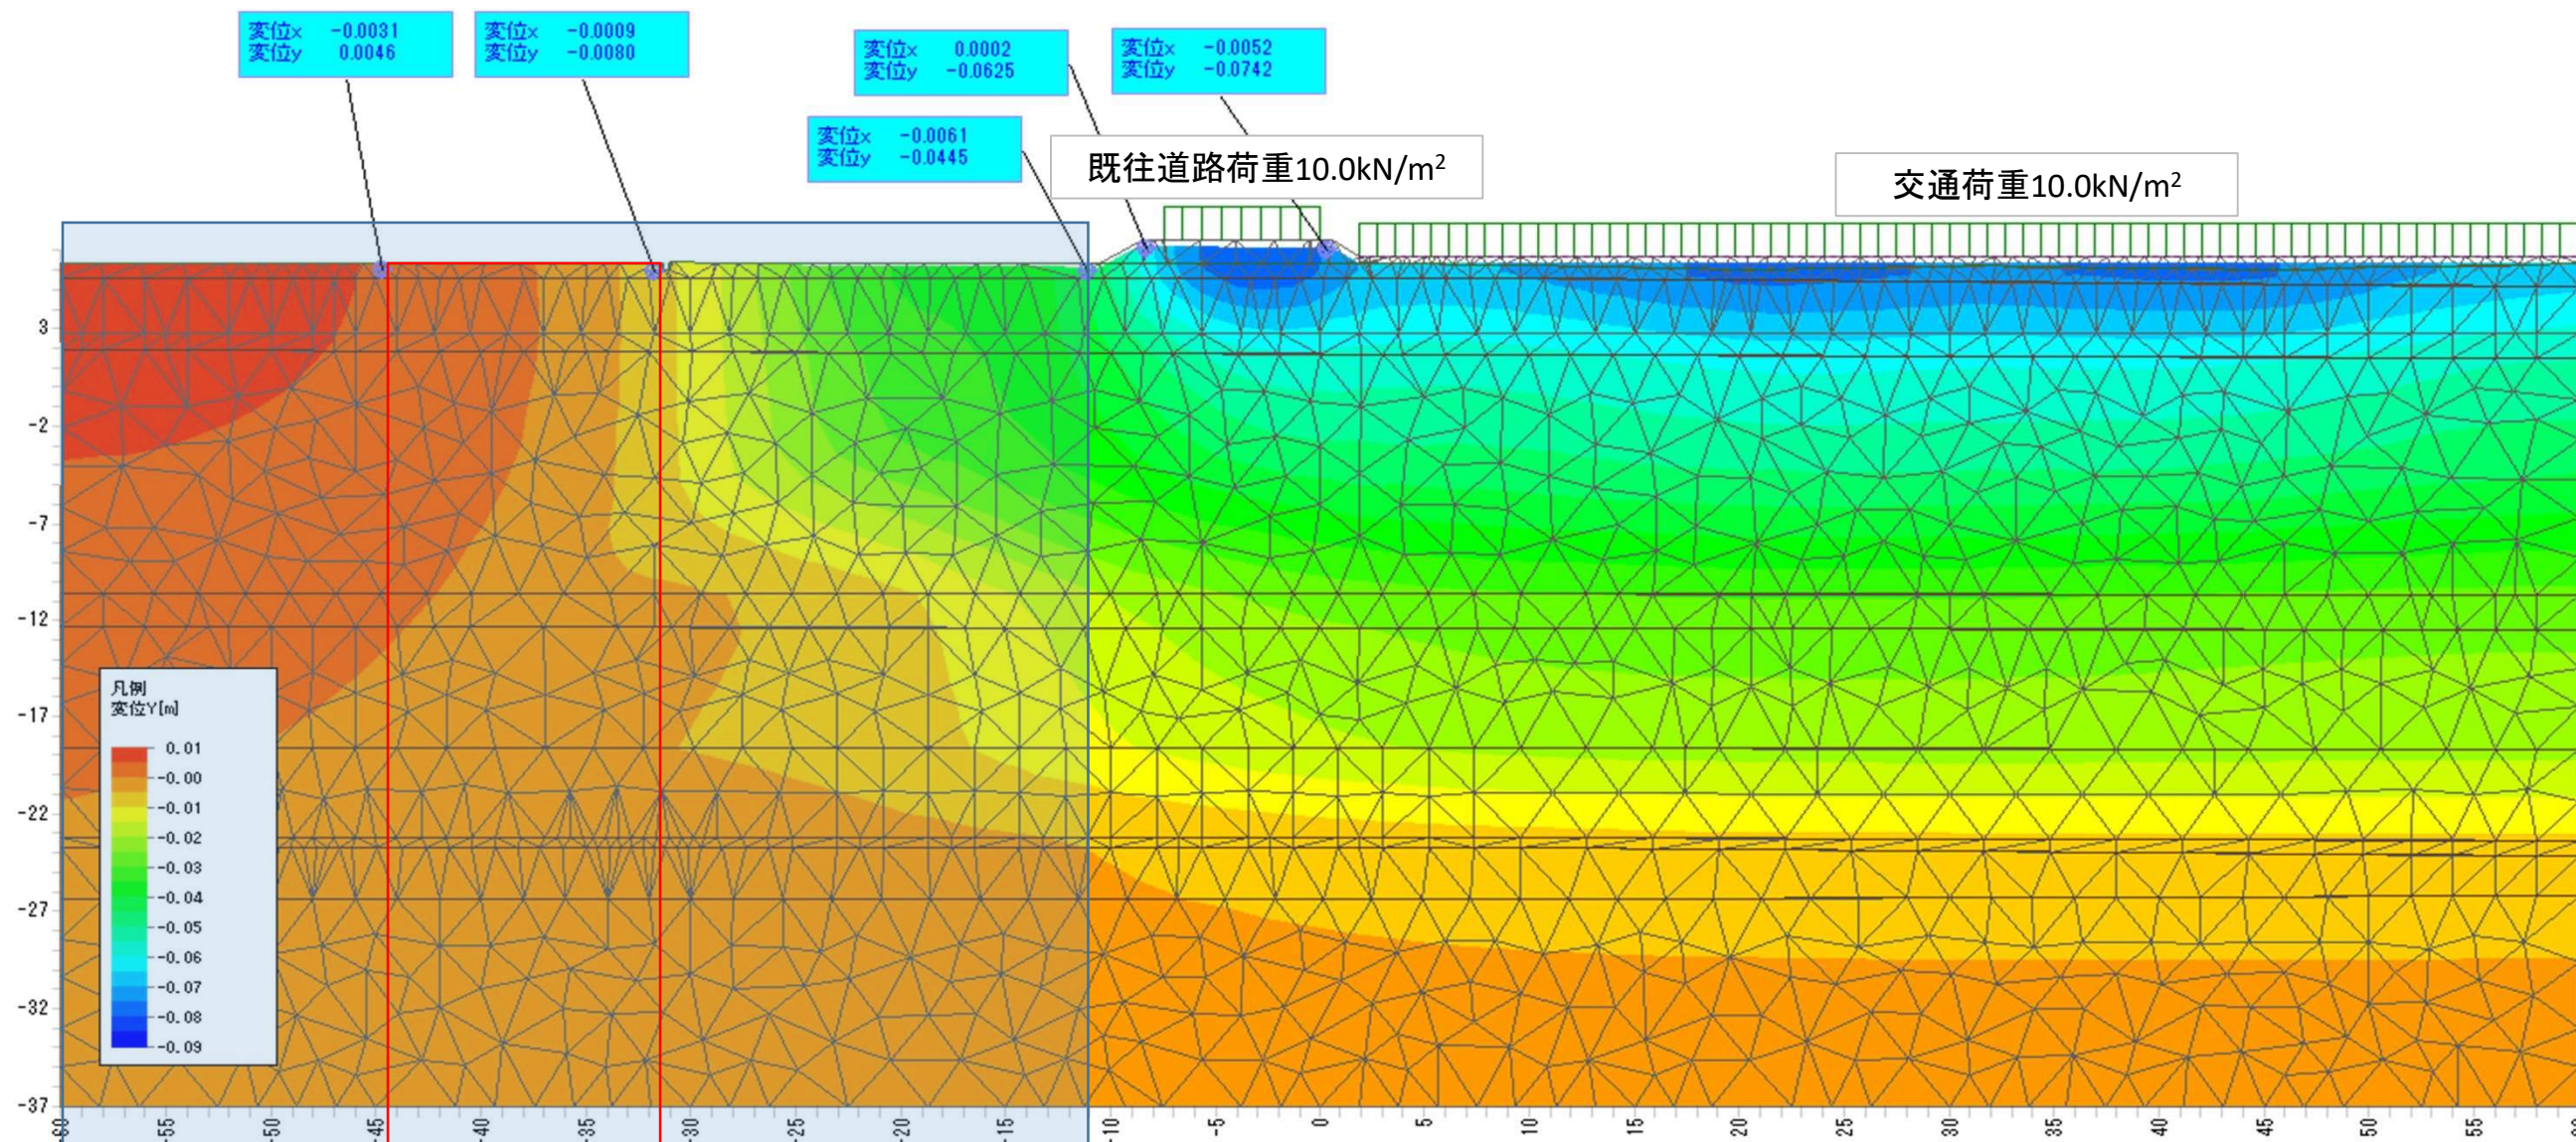

10m範囲の相 対沈下量	沈下量(cm)				
	位置 X(m)	交通荷重	盛土終了	掘削	既往道路
	-60.0	0.674	0.512	0.357	0.482
-0.08	-59.5	0.674	0.512	0.357	0.481
-0.09	-59.0	0.674	0.512	0.357	0.480
-0.10	-58.5	0.673	0.510	0.355	0.477
-0.11	-58.0	0.671	0.509	0.354	0.473
-0.12	-57.5	0.670	0.507	0.352	0.468
-0.13	-57.0	0.669	0.506	0.350	0.462
-0.14	-56.5	0.666	0.503	0.347	0.454
-0.16	-56.0	0.663	0.500	0.343	0.445
-0.17	-55.5	0.661	0.497	0.340	0.435
-0.18	-55.0	0.657	0.493	0.335	0.424
-0.20	-54.5	0.653	0.488	0.330	0.411
-0.21	-54.0	0.649	0.484	0.325	0.397
-0.23	-53.5	0.645	0.479	0.320	0.383
-0.25	-53.0	0.640	0.473	0.313	0.366
-0.26	-52.5	0.634	0.467	0.306	0.348
-0.28	-52.0	0.629	0.461	0.299	0.329
-0.31	-51.5	0.622	0.453	0.291	0.308
-0.33	-51.0	0.616	0.446	0.283	0.286
-0.35	-50.5	0.607	0.437	0.273	0.262
-0.38	-50.0	0.600	0.429	0.264	0.237
-0.41	-49.5	0.590	0.418	0.252	0.208
-0.09	-49.0	0.582	0.409	0.241	0.180
-0.10	-48.5	0.571	0.396	0.228	0.148
-0.11	-48.0	0.561	0.385	0.216	0.116
-0.12	-47.5	0.548	0.372	0.201	0.080
-0.13	-47.0	0.536	0.359	0.187	0.043
-0.14	-46.5	0.522	0.343	0.170	0.003
-0.16	-46.0	0.508	0.328	0.154	-0.038
-0.17	-45.5	0.492	0.311	0.135	-0.083
-0.18	-45.0	0.476	0.293	0.116	-0.130
-0.20	-44.5	0.457	0.274	0.095	-0.180
-0.21	-44.0	0.438	0.253	0.073	-0.233
-0.23	-43.5	0.418	0.232	0.050	-0.288
-0.25	-43.0	0.394	0.207	0.024	-0.348
-0.26	-42.5	0.371	0.182	-0.003	-0.411
-0.28	-42.0	0.345	0.154	-0.032	-0.477
-0.31	-41.5	0.317	0.126	-0.063	-0.547
-0.33	-41.0	0.287	0.094	-0.096	-0.622
-0.35	-40.5	0.255	0.061	-0.131	-0.700
-0.38	-40.0	0.220	0.025	-0.168	-0.783
-0.41	-39.5	0.183	-0.014	-0.208	-0.871
-0.44	-39.0	0.145	-0.053	-0.250	-0.963
-0.47	-38.5	0.101	-0.099	-0.297	-1.063
-0.51	-38.0	0.056	-0.145	-0.345	-1.167
-0.54	-37.5	0.008	-0.194	-0.395	-1.276
-0.58	-37.0	-0.043	-0.247	-0.450	-1.394
-0.62	-36.5	-0.097	-0.302	-0.507	-1.517
-0.66	-36.0	-0.155	-0.361	-0.568	-1.648
-0.71	-35.5	-0.217	-0.424	-0.632	-1.788
-0.76	-35.0	-0.281	-0.489	-0.699	-1.934
-0.81	-34.5	-0.349	-0.558	-0.769	-2.089
-0.86	-34.0	-0.421	-0.632	-0.845	-2.255
-0.92	-33.5	-0.498	-0.709	-0.923	-2.432
-0.97	-33.0	-0.579	-0.791	-1.007	-2.626
-1.03	-32.5	-0.663	-0.876	-1.093	-2.828
-1.10	-32.0	-0.753	-0.966	-1.184	-3.056
-1.16	-31.5	-0.842	-1.054	-1.273	-3.292
-1.22	-31.0	-0.937	-1.149	-1.368	-3.563
-1.30	-30.5	-1.044	-1.258	-1.480	-3.859

10m範囲の相 対沈下量	沈下量(cm)				
	位置 X(m)	交通荷重	盛土終了	掘削	既往道路
	-30.0	-1.147	-1.363	-1.586	-4.165
-1.45	-29.5	-1.263	-1.479	-1.703	-4.568
-1.53	-29.0	-1.385	-1.600	-1.825	-5.019
-1.61	-28.5	-1.513	-1.728	-1.954	-5.555
-1.71	-28.0	-1.656	-1.871	-2.097	-6.102
-1.83	-27.5	-1.823	-2.037	-2.263	-6.609
-1.93	-27.0	-1.977	-2.190	-2.417	-7.079
-2.05	-26.5	-2.148	-2.361	-2.587	-7.502
-2.13	-26.0	-2.286	-2.497	-2.779	-7.910
-2.25	-25.5	-2.465	-2.676	-2.880	-8.246
-2.32	-25.0	-2.600	-2.835	-3.061	-8.569
-2.44	-24.5	-2.786	-2.994	-3.186	-8.854
-2.47	-24.0	-2.889	-3.094	-3.351	-9.101
-2.53	-23.5	-3.025	-3.227	-3.452	-9.316
-2.58	-23.0	-3.159	-3.358	-3.580	-9.511
-2.55	-22.5	-3.210	-3.406	-3.628	-9.670
-2.53	-22.0	-3.287	-3.480	-3.699	-9.791
-2.53	-21.5	-3.375	-3.563	-3.780	-9.875
-2.54	-21.0	-3.477	-3.662	-3.877	-9.922
-2.45	-20.5	-3.496	-3.696	-3.888	-9.933
-2.43	-20.0	-3.580	-3.756	-3.964	-9.929
-2.33	-19.5	-3.591	-3.792	-3.996	-9.891
-2.25	-19.0	-3.637	-3.782	-3.982	-9.811
-2.17	-18.5	-3.679	-3.781	-3.976	-9.698
-2.02	-18.0	-3.627	-3.777	-3.968	-9.548
-1.86	-17.5	-3.648	-3.790	-3.974	-9.358
-1.70	-17.0	-3.658	-3.792	-3.970	-9.148
-1.53	-16.5	-3.599	-3.736	-3.894	-8.887
-1.39	-16.0	-3.616	-3.730	-3.893	-8.595
-1.21	-15.5	-3.621	-3.725	-3.881	-8.249
-1.08	-15.0	-3.644	-3.737	-3.884	-7.853
-0.89	-14.5	-3.669	-3.750	-3.887	-7.369
-0.84	-14.0	-3.728	-3.794	-3.921	-7.004
-0.78	-13.5	-3.806	-3.858	-3.974	-6.711
-0.73	-13.0	-3.885	-3.923	-4.027	-6.418
-0.75	-12.5	-3.963	-3.987	-4.080	-6.126
-0.85	-12.0	-4.138	-4.145	-4.224	-6.045
-0.95	-11.5	-4.329	-4.318	-4.384	-6.004
-1.04	-11.0	-4.520	-4.492	-4.544	-5.963
-1.22	-10.5	-4.720	-4.674	-4.711	-5.930
-1.52	-10.0	-5.099	-5.027	-5.042	-6.069
-1.86	-9.5	-5.454	-5.352	-5.340	-6.182
-2.20	-9.0	-5.795	-5.661	-5.620	-6.276
-2.52	-8.5	-6.120	-5.953	-5.883	-6.348
-2.83	-8.0	-6.426	-6.226	-6.127	-6.394
-3.11	-7.5	-6.710	-6.476	-6.348	-6.416
-3.36	-7.0	-6.963	-6.696	-6.537	-6.414
-3.60	-6.5	-7.198	-6.894	-6.705	-6.400
-3.76	-6.0	-7.371	-7.029	-6.807	-6.356
-3.90	-5.5	-7.525	-7.143	-6.886	-6.304
-4.00	-5.0	-7.648	-7.223	-6.928	-6.236
-4.07	-4.5	-7.740	-7.269	-6.934	-6.152
-4.09	-4.0	-7.817	-7.297	-6.921	-6.061
-4.06	-3.5	-7.864	-7.290	-6.869	-5.953
-4.00	-3.0	-7.886	-7.255	-6.784	-5.830
-3.93	-2.5	-7.889	-7.195	-6.671	-5.696
-3.75	-2.0	-7.868	-7.107	-6.526	-5.546
-3.56	-1.5	-7.821	-6.985	-6.344	-5.379
-3.37	-1.0	-7.746	-6.829	-6.121	-5.194
-3.17	-0.5	-7.639	-6.632	-5.853	-4.983

10m範囲の相 対沈下量	沈下量 (cm)				
	位置 X(m)	交通荷重	盛土終了	掘削	既往道路
-2.79	0.0	-7.505	-6.398	-5.542	-4.747
-2.44	0.5	-7.355	-6.139	-5.201	-4.482
-2.09	1.0	-7.207	-5.865	-4.839	-4.187
-1.77	1.5	-7.074	-5.580	-4.459	-3.860
-1.46	2.0	-6.991	-5.299	-4.056	-3.495
-1.18	2.5	-6.957	-5.079	-3.636	-3.110
-0.95	3.0	-6.936	-4.908	-3.294	-2.803
-0.97	3.5	-6.923	-4.764	-3.018	-2.553
-0.97	4.0	-6.915	-4.646	-2.789	-2.344
-0.98	4.5	-6.912	-4.547	-2.580	-2.153
-0.98	5.0	-6.913	-4.462	-2.396	-1.984
-0.98	5.5	-6.917	-4.389	-2.229	-1.831
-0.98	6.0	-6.924	-4.325	-2.075	-1.689
-0.98	6.5	-6.934	-4.270	-1.936	-1.562
-0.98	7.0	-6.946	-4.223	-1.806	-1.442
-0.98	7.5	-6.961	-4.181	-1.683	-1.329
-0.96	8.0	-6.978	-4.145	-1.568	-1.224
-0.91	8.5	-6.997	-4.114	-1.461	-1.125
-0.83	9.0	-7.017	-4.088	-1.361	-1.035
-0.73	9.5	-7.040	-4.067	-1.267	-0.949
-0.59	10.0	-7.064	-4.050	-1.177	-0.867
-0.44	10.5	-7.091	-4.037	-1.092	-0.791
-0.30	11.0	-7.118	-4.027	-1.012	-0.719
-0.23	11.5	-7.146	-4.021	-0.937	-0.651
-0.26	12.0	-7.176	-4.017	-0.866	-0.587
-0.29	12.5	-7.206	-4.016	-0.799	-0.527
-0.33	13.0	-7.237	-4.018	-0.736	-0.471
-0.36	13.5	-7.268	-4.021	-0.675	-0.417
-0.39	14.0	-7.299	-4.026	-0.618	-0.366
-0.42	14.5	-7.330	-4.032	-0.564	-0.318
-0.45	15.0	-7.360	-4.039	-0.514	-0.274
-0.47	15.5	-7.390	-4.048	-0.465	-0.231
-0.50	16.0	-7.420	-4.057	-0.420	-0.191
-0.52	16.5	-7.449	-4.067	-0.377	-0.154
-0.53	17.0	-7.476	-4.076	-0.336	-0.118
-0.54	17.5	-7.502	-4.085	-0.298	-0.085
-0.55	18.0	-7.527	-4.094	-0.261	-0.053
-0.55	18.5	-7.549	-4.101	-0.227	-0.024
-0.55	19.0	-7.568	-4.107	-0.195	0.003
-0.55	19.5	-7.585	-4.110	-0.165	0.029
-0.54	20.0	-7.599	-4.111	-0.136	0.054
-0.52	20.5	-7.609	-4.110	-0.109	0.076
-0.50	21.0	-7.617	-4.106	-0.084	0.098
-0.48	21.5	-7.621	-4.099	-0.060	0.117
-0.45	22.0	-7.622	-4.090	-0.038	0.136
-0.42	22.5	-7.621	-4.078	-0.017	0.153
-0.39	23.0	-7.617	-4.065	0.003	0.170
-0.35	23.5	-7.611	-4.050	0.021	0.185
-0.32	24.0	-7.604	-4.034	0.039	0.199
-0.29	24.5	-7.595	-4.017	0.056	0.213
-0.26	25.0	-7.584	-3.999	0.071	0.225
-0.23	25.5	-7.573	-3.981	0.086	0.237
-0.20	26.0	-7.561	-3.963	0.100	0.248
-0.17	26.5	-7.548	-3.944	0.113	0.258
-0.15	27.0	-7.534	-3.925	0.125	0.267
-0.12	27.5	-7.520	-3.906	0.137	0.275
-0.12	28.0	-7.506	-3.887	0.147	0.283
-0.13	28.5	-7.492	-3.869	0.157	0.290
-0.14	29.0	-7.479	-3.851	0.167	0.297
-0.16	29.5	-7.466	-3.833	0.175	0.303

10m範囲の相 対沈下量	沈下量 (cm)				
	位置 X(m)	交通荷重	盛土終了	掘削	既往道路
-0.17	30.0	-7.455	-3.818	0.184	0.309
-0.18	30.5	-7.446	-3.805	0.191	0.314
-0.18	31.0	-7.440	-3.796	0.198	0.319
-0.18	31.5	-7.438	-3.791	0.205	0.323
-0.18	32.0	-7.440	-3.792	0.211	0.327
-0.18	32.5	-7.444	-3.797	0.216	0.330
-0.18	33.0	-7.451	-3.806	0.222	0.332
-0.17	33.5	-7.460	-3.817	0.226	0.335
-0.17	34.0	-7.471	-3.828	0.231	0.337
-0.16	34.5	-7.481	-3.840	0.235	0.339
-0.15	35.0	-7.491	-3.851	0.238	0.340
-0.14	35.5	-7.501	-3.862	0.242	0.342
-0.12	36.0	-7.511	-3.873	0.244	0.343
-0.11	36.5	-7.519	-3.883	0.247	0.343
-0.10	37.0	-7.528	-3.892	0.250	0.344
-0.10	37.5	-7.535	-3.902	0.252	0.344
-0.10	38.0	-7.542	-3.910	0.253	0.344
-0.11	38.5	-7.549	-3.919	0.255	0.344
-0.12	39.0	-7.554	-3.927	0.257	0.344
-0.12	39.5	-7.559	-3.934	0.258	0.344
-0.13	40.0	-7.564	-3.940	0.259	0.343
-0.13	40.5	-7.567	-3.946	0.260	0.342
-0.13	41.0	-7.569	-3.951	0.260	0.342
-0.13	41.5	-7.571	-3.954	0.261	0.341
-0.13	42.0	-7.571	-3.957	0.261	0.340
-0.13	42.5	-7.569	-3.958	0.261	0.339
-0.12	43.0	-7.565	-3.957	0.262	0.338
-0.11	43.5	-7.560	-3.954	0.262	0.336
-0.10	44.0	-7.552	-3.949	0.262	0.335
-0.09	44.5	-7.541	-3.941	0.262	0.334
-0.08	45.0	-7.527	-3.929	0.261	0.333
-0.07	45.5	-7.509	-3.914	0.261	0.331
-0.08	46.0	-7.488	-3.895	0.261	0.330
-0.11	46.5	-7.463	-3.872	0.260	0.328
-0.14	47.0	-7.435	-3.844	0.260	0.328
-0.17	47.5	-7.403	-3.812	0.260	0.327
-0.20	48.0	-7.369	-3.777	0.260	0.326
-0.24	48.5	-7.332	-3.739	0.260	0.325
-0.28	49.0	-7.294	-3.700	0.260	0.325
-0.32	49.5	-7.255	-3.660	0.260	0.324
-0.36	50.0	-7.216	-3.620	0.260	0.323
-0.39	50.5	-7.178	-3.582	0.259	0.322
-0.43	51.0	-7.142	-3.547	0.259	0.321
-0.46	51.5	-7.107	-3.513	0.258	0.320
-0.50	52.0	-7.075	-3.482	0.258	0.320
-0.52	52.5	-7.045	-3.453	0.258	0.319
-0.55	53.0	-7.016	-3.426	0.257	0.318
-0.57	53.5	-6.989	-3.400	0.257	0.317
-0.59	54.0	-6.963	-3.375	0.257	0.316
-0.60	54.5	-6.938	-3.351	0.256	0.316
-0.61	55.0	-6.913	-3.327	0.256	0.315
-0.62	55.5	-6.889	-3.304	0.256	0.314
-0.62	56.0	-6.865	-3.280	0.256	0.314
-0.62	56.5	-6.840	-3.256	0.256	0.314
-0.62	57.0	-6.815	-3.231	0.255	0.313
-0.61	57.5	-6.791	-3.205	0.255	0.313
-0.60	58.0	-6.767	-3.179	0.255	0.313
-0.58	58.5	-6.749	-3.154	0.256	0.314
-0.56	59.0	-6.735	-3.132	0.256	0.315
-0.53	59.5	-6.722	-3.116	0.256	0.315
-0.50	60.0	-6.716	-3.110	0.256	0.315