



X変位図

現地形

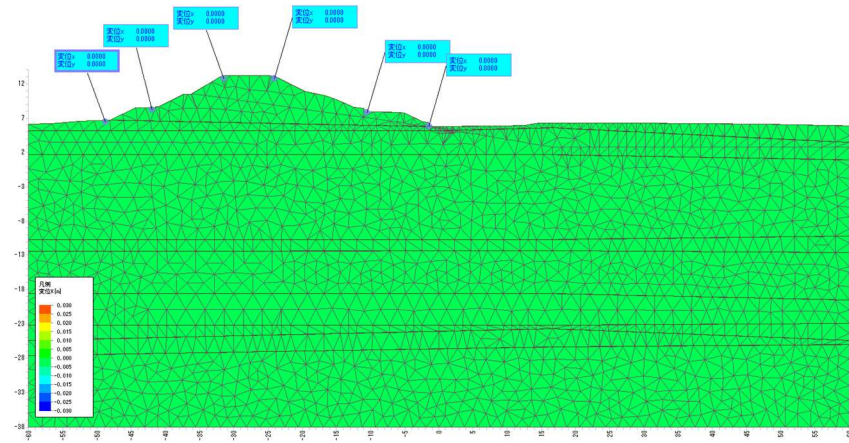


掘削

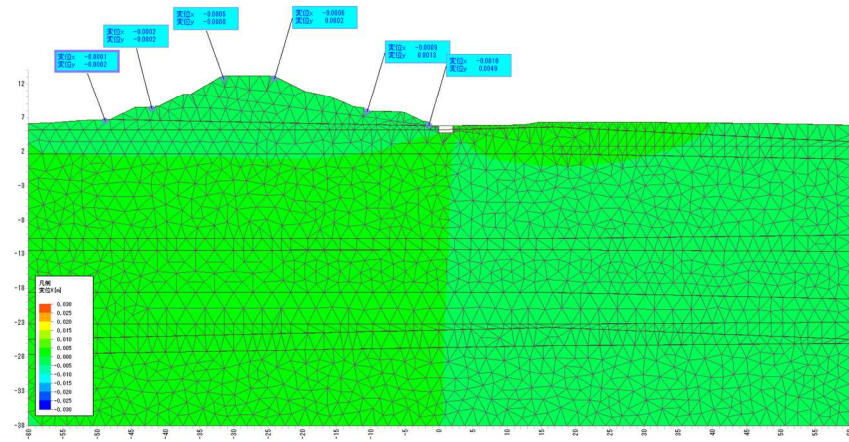


弾塑性図


現地形

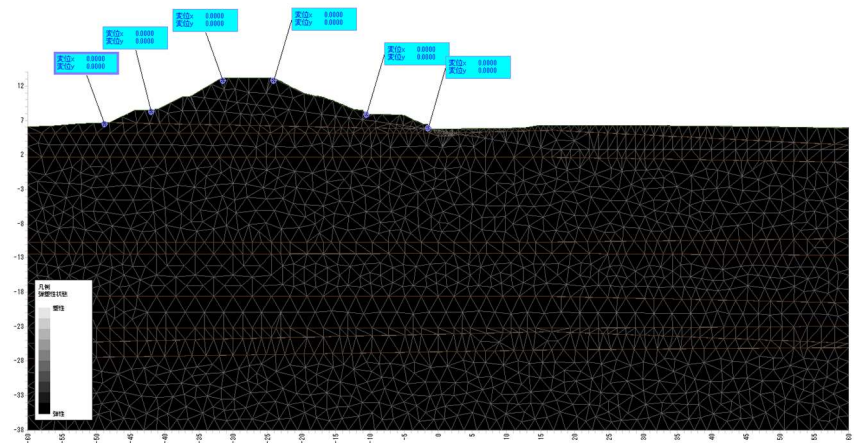


掘削

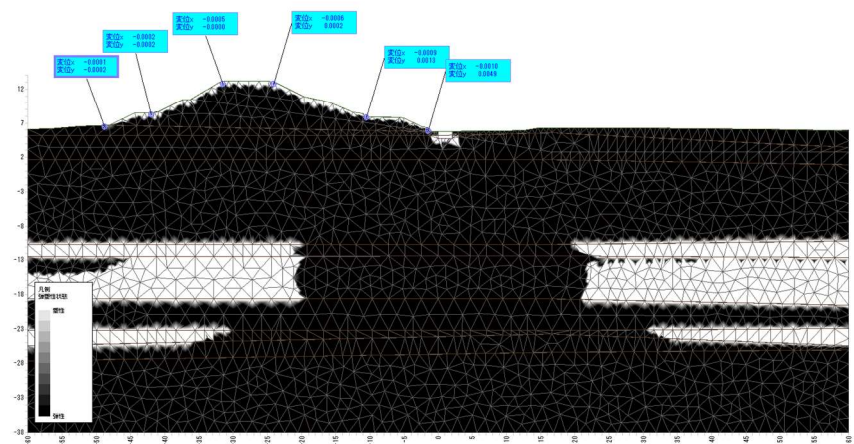


造成後


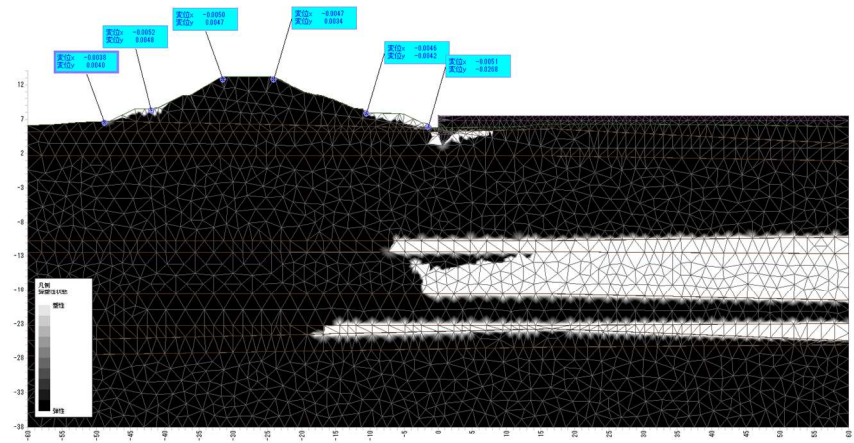


供用
(交通荷重)

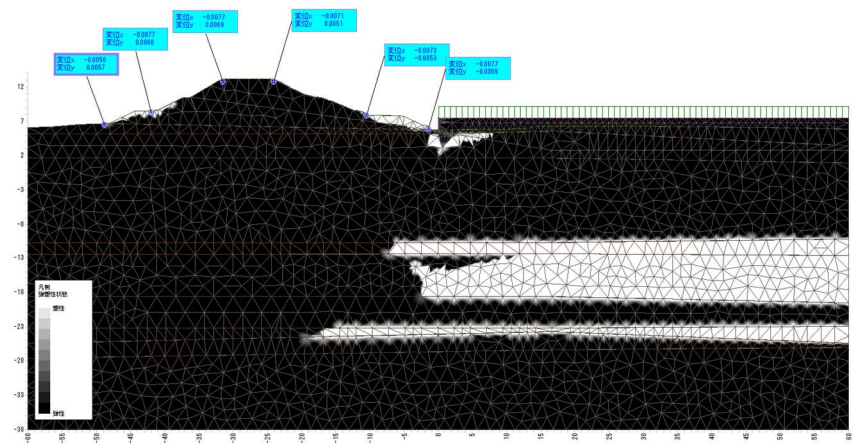

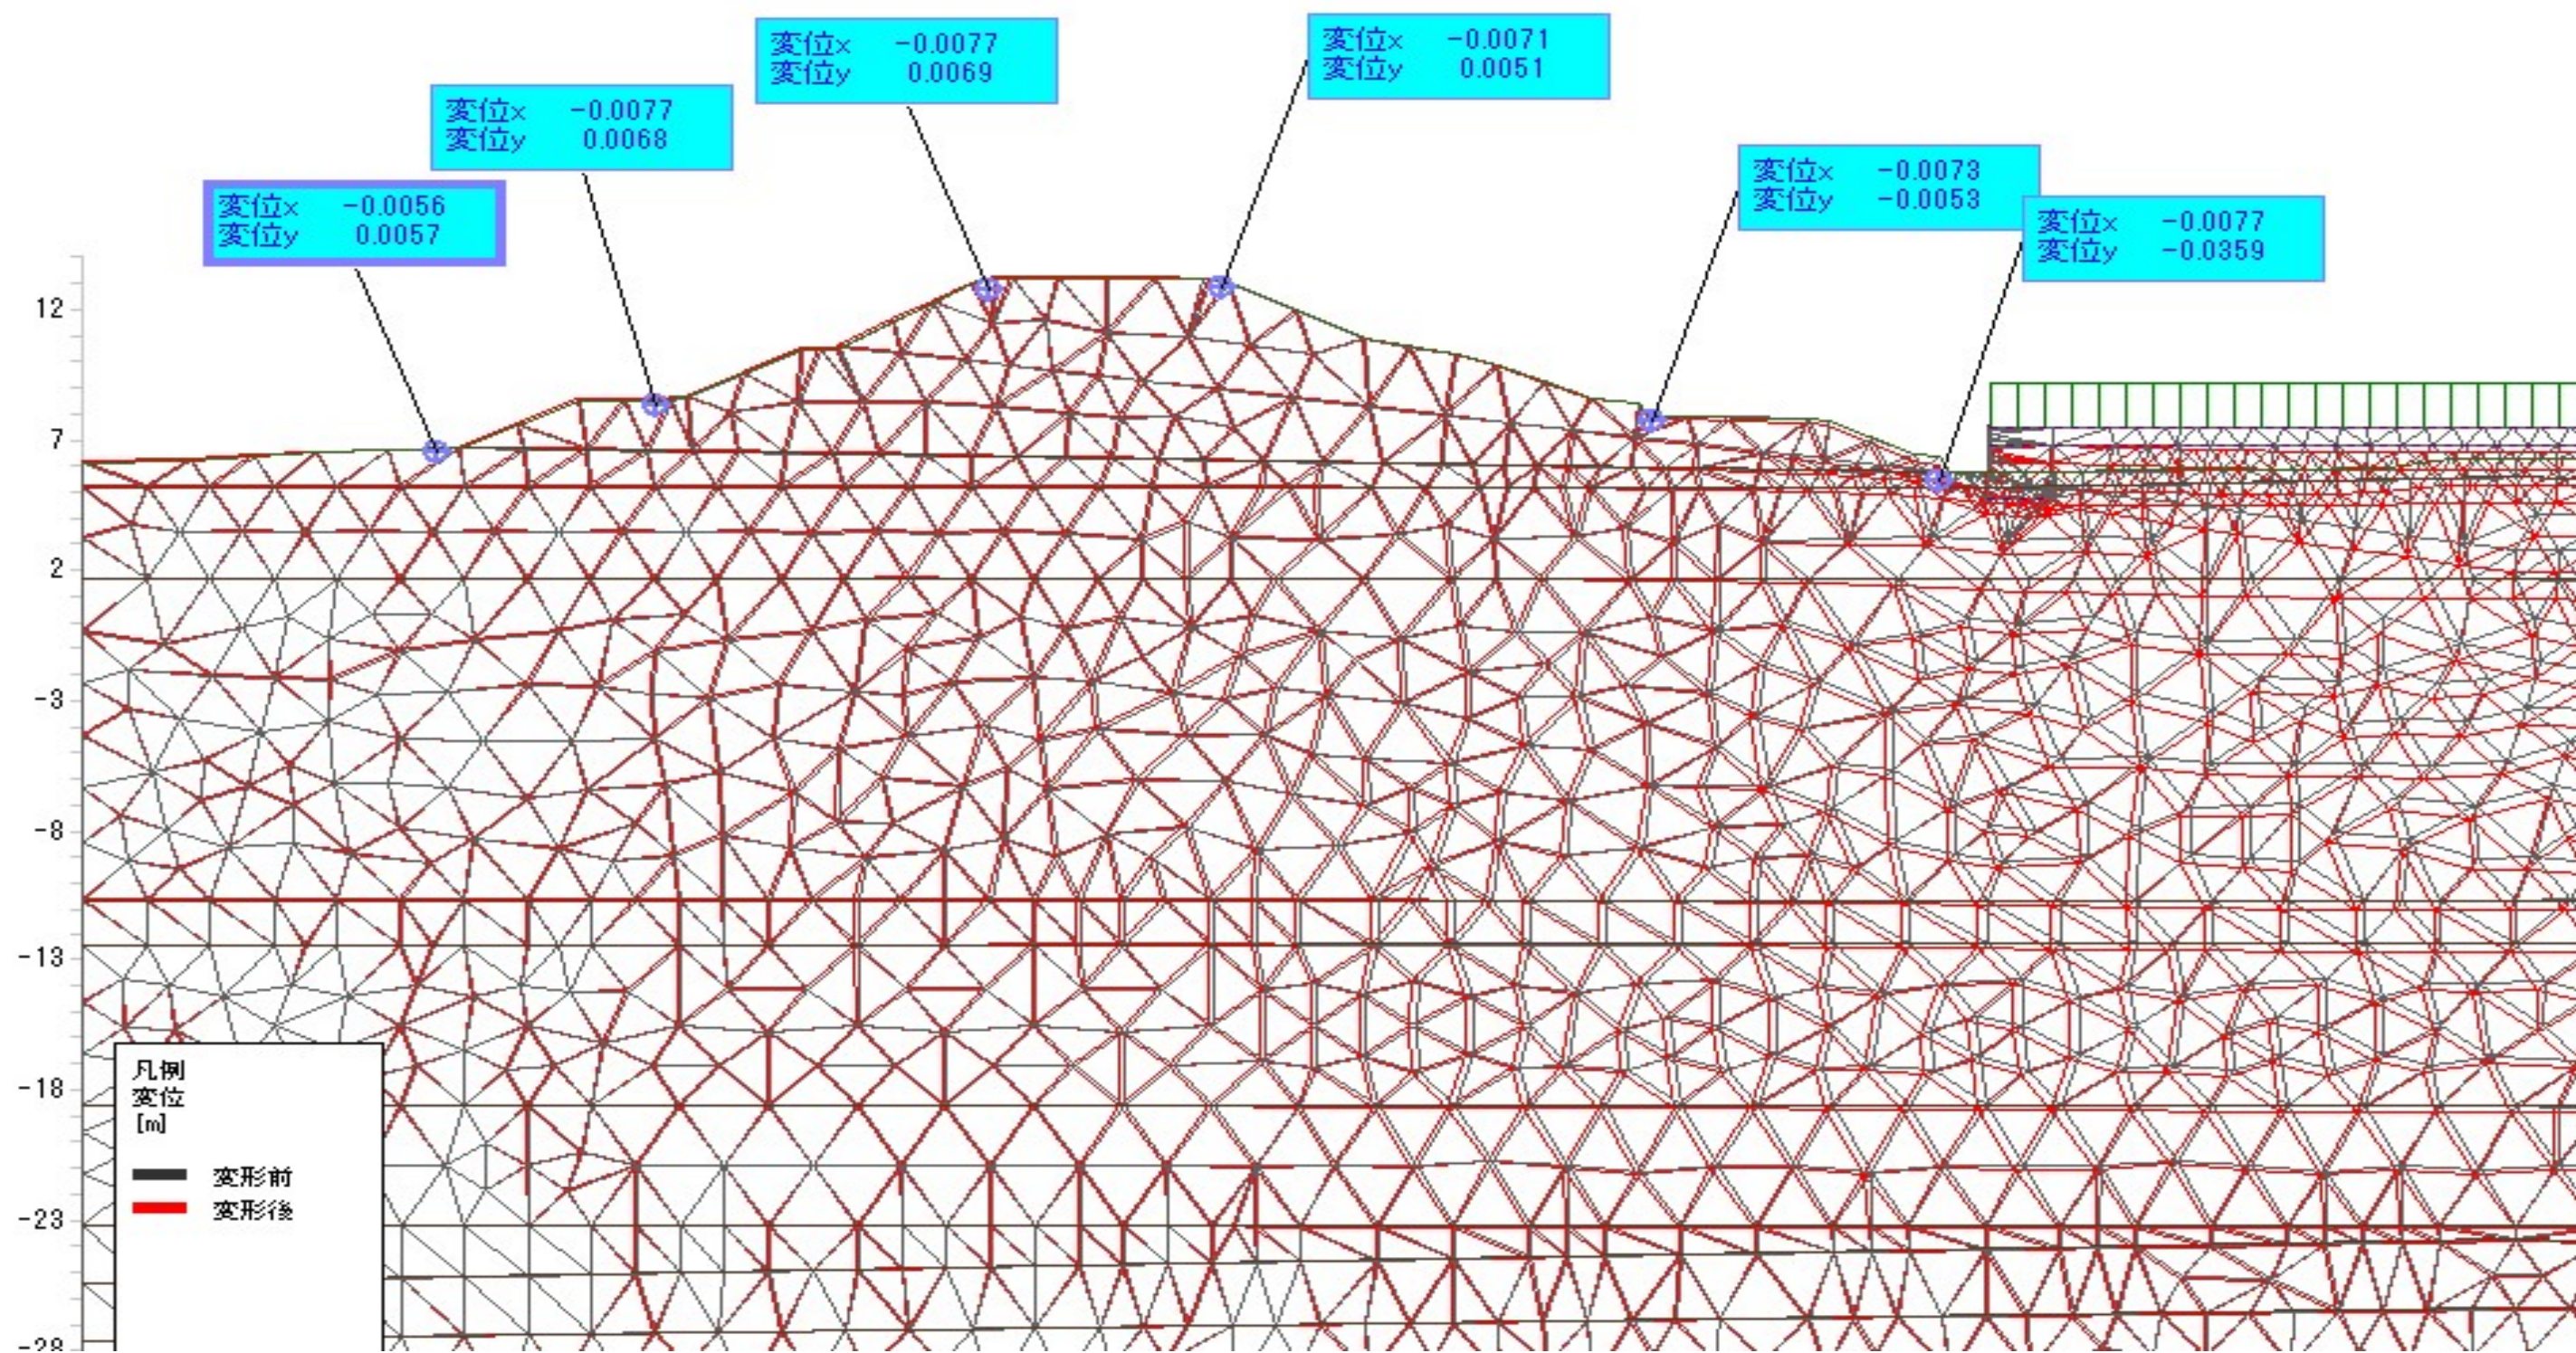

B-B' 断面
GH=7.50m

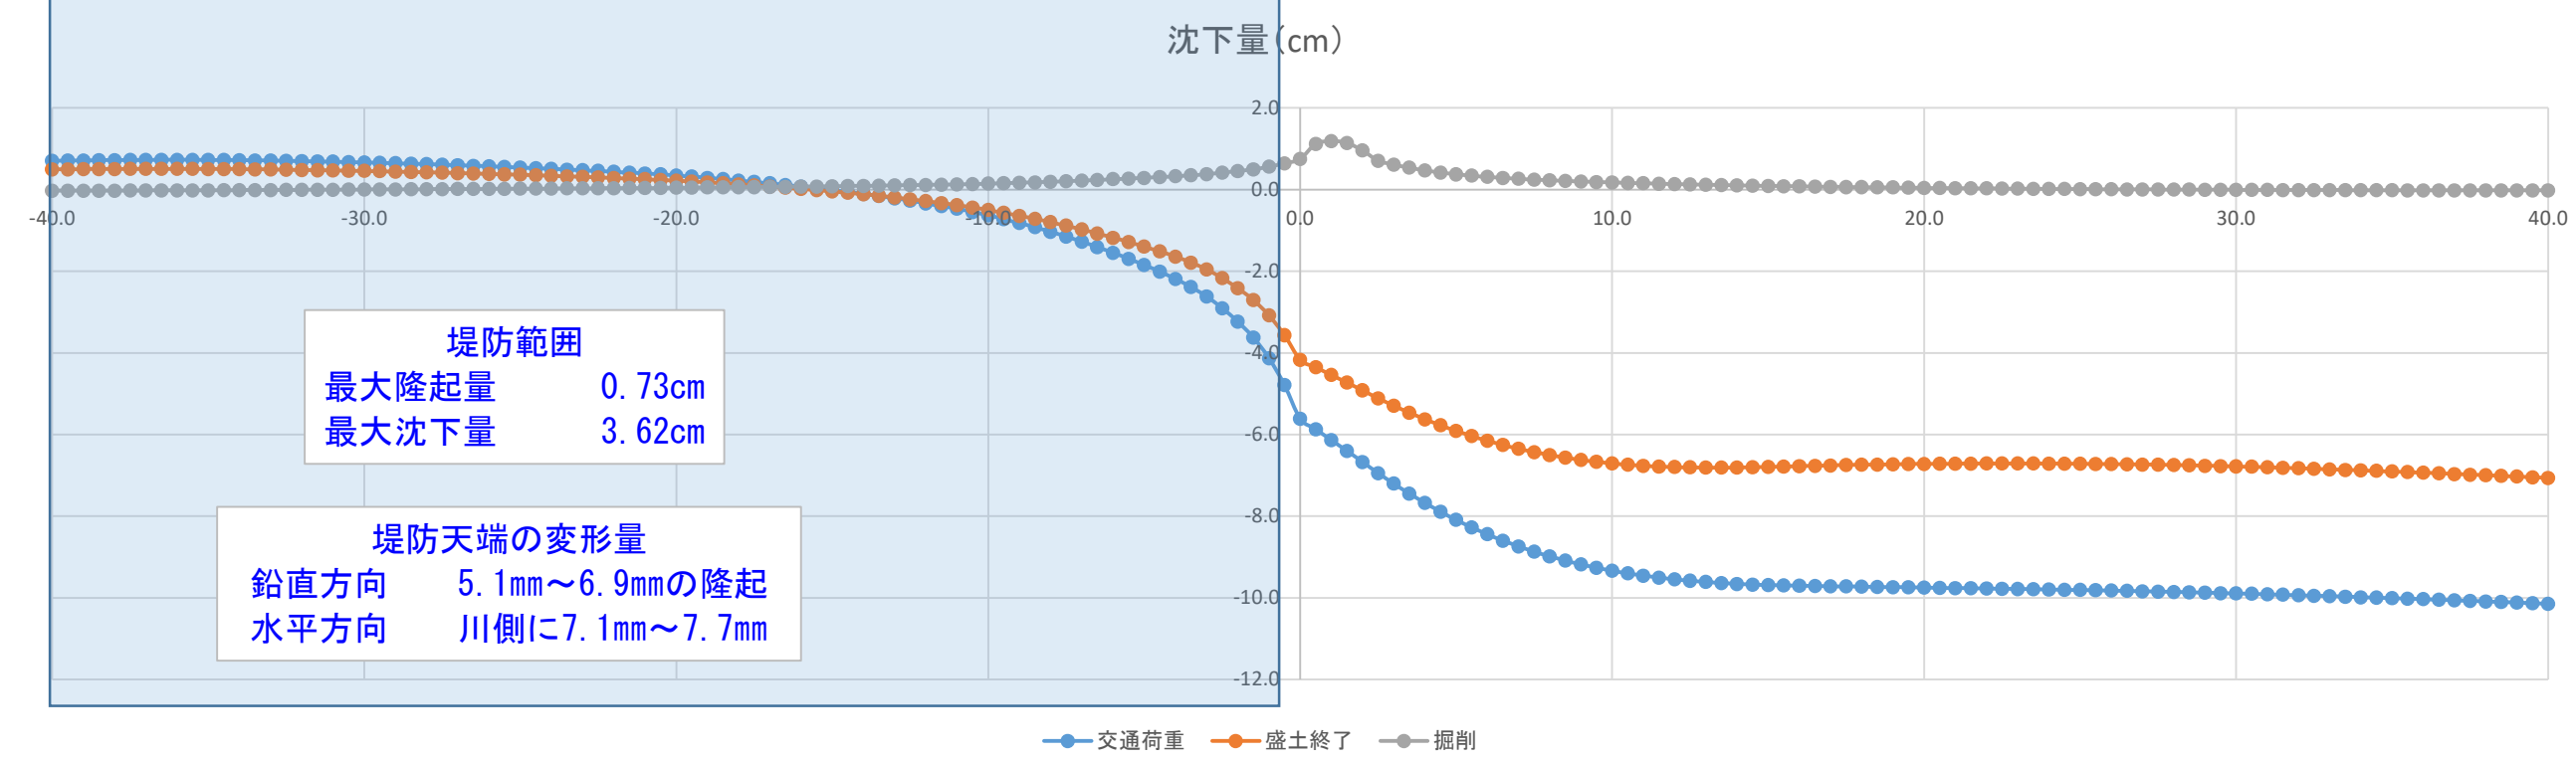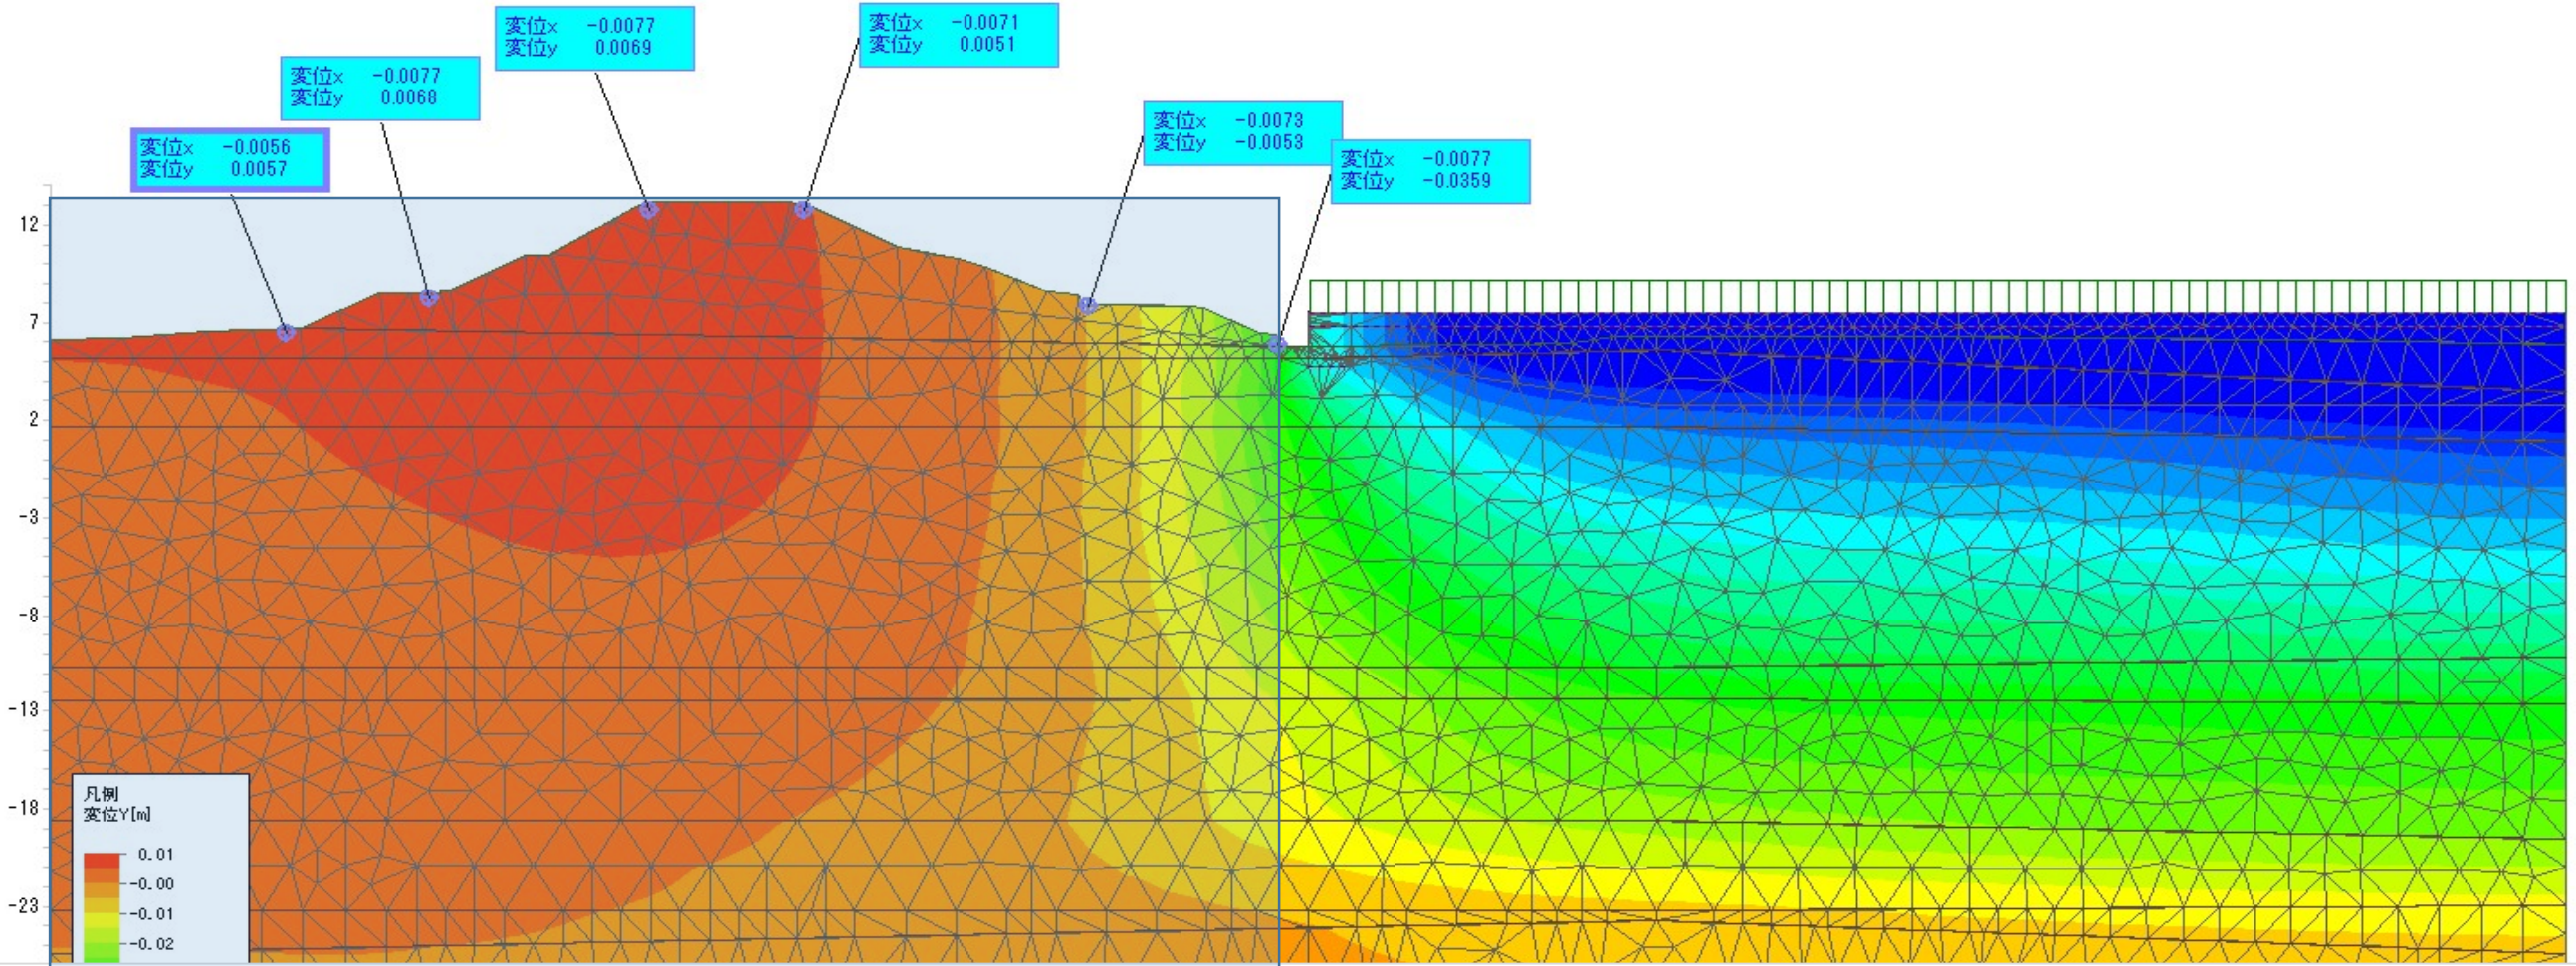


10m範囲の相 対沈下量	隆起量 (cm)			
	位置 X(m)	交通荷重	盛土終了	掘削
	-60.0	0.532	0.376	-0.023
0.0	-59.5	0.533	0.377	-0.023
0.0	-59.0	0.533	0.377	-0.023
0.0	-58.5	0.534	0.378	-0.023
0.0	-58.0	0.535	0.378	-0.023
-0.1	-57.5	0.536	0.379	-0.024
-0.1	-57.0	0.538	0.380	-0.024
-0.1	-56.5	0.539	0.381	-0.024
-0.1	-56.0	0.542	0.383	-0.024
-0.1	-55.5	0.544	0.385	-0.024
-0.1	-55.0	0.547	0.387	-0.024
-0.1	-54.5	0.550	0.389	-0.024
-0.1	-54.0	0.554	0.391	-0.024
-0.1	-53.5	0.557	0.393	-0.024
-0.1	-53.0	0.560	0.396	-0.025
-0.1	-52.5	0.563	0.398	-0.025
-0.1	-52.0	0.566	0.400	-0.025
-0.1	-51.5	0.568	0.401	-0.025
-0.1	-51.0	0.570	0.403	-0.026
-0.1	-50.5	0.572	0.404	-0.026
-0.1	-50.0	0.575	0.406	-0.026
-0.1	-49.5	0.578	0.408	-0.026
-0.05	-49.0	0.580	0.409	-0.027
-0.05	-48.5	0.579	0.409	-0.028
-0.05	-48.0	0.581	0.410	-0.028
-0.06	-47.5	0.592	0.418	-0.028
-0.06	-47.0	0.603	0.426	-0.028
-0.08	-46.5	0.614	0.433	-0.028
-0.08	-46.0	0.625	0.440	-0.027
-0.09	-45.5	0.636	0.448	-0.027
-0.10	-45.0	0.645	0.454	-0.027
-0.10	-44.5	0.654	0.460	-0.027
-0.11	-44.0	0.662	0.466	-0.027
-0.11	-43.5	0.669	0.470	-0.027
-0.11	-43.0	0.674	0.474	-0.027
-0.12	-42.5	0.679	0.477	-0.027
-0.12	-42.0	0.684	0.480	-0.027
-0.12	-41.5	0.688	0.483	-0.027
-0.12	-41.0	0.693	0.487	-0.027
-0.13	-40.5	0.699	0.491	-0.027
-0.13	-40.0	0.705	0.494	-0.026
-0.13	-39.5	0.710	0.498	-0.026
-0.14	-39.0	0.715	0.501	-0.025
-0.14	-38.5	0.719	0.503	-0.024
-0.14	-38.0	0.722	0.505	-0.023
-0.13	-37.5	0.725	0.507	-0.022
-0.12	-37.0	0.727	0.508	-0.021
-0.12	-36.5	0.729	0.508	-0.020
-0.10	-36.0	0.729	0.508	-0.019
-0.09	-35.5	0.729	0.508	-0.018
-0.08	-35.0	0.727	0.506	-0.016
-0.08	-34.5	0.725	0.504	-0.015
-0.07	-34.0	0.722	0.501	-0.013
-0.06	-33.5	0.717	0.497	-0.011
-0.05	-33.0	0.711	0.493	-0.009
-0.05	-32.5	0.705	0.487	-0.007
-0.04	-32.0	0.698	0.481	-0.006
-0.04	-31.5	0.690	0.475	-0.004
-0.05	-31.0	0.682	0.469	-0.002
-0.06	-30.5	0.673	0.462	0.000

10m範囲の相 対沈下量	隆起量 (cm)			
	位置 X(m)	交通荷重	盛土終了	掘削
	-30.0	0.665	0.456	0.002
-0.07	-29.5	0.655	0.449	0.004
-0.08	-29.0	0.645	0.441	0.006
-0.09	-28.5	0.635	0.433	0.008
-0.11	-28.0	0.623	0.424	0.010
-0.12	-27.5	0.611	0.415	0.012
-0.13	-27.0	0.598	0.405	0.014
-0.14	-26.5	0.585	0.395	0.016
-0.16	-26.0	0.570	0.384	0.018
-0.17	-25.5	0.555	0.373	0.020
-0.19	-25.0	0.540	0.362	0.022
-0.20	-24.5	0.524	0.350	0.024
-0.22	-24.0	0.507	0.338	0.026
-0.23	-23.5	0.491	0.325	0.028
-0.24	-23.0	0.474	0.313	0.030
-0.25	-22.5	0.456	0.299	0.033
-0.26	-22.0	0.437	0.285	0.035
-0.27	-21.5	0.416	0.270	0.037
-0.29	-21.0	0.394	0.254	0.040
-0.30	-20.5	0.371	0.237	0.042
-0.32	-20.0	0.346	0.218	0.045
-0.34	-19.5	0.319	0.199	0.048
-0.36	-19.0	0.289	0.176	0.052
-0.38	-18.5	0.257	0.153	0.055
-0.40	-18.0	0.223	0.129	0.059
-0.42	-17.5	0.189	0.103	0.063
-0.45	-17.0	0.152	0.076	0.066
-0.47	-16.5	0.115	0.049	0.070
-0.50	-16.0	0.075	0.020	0.074
-0.52	-15.5	0.034	-0.011	0.078
-0.55	-15.0	-0.010	-0.043	0.083
-0.58	-14.5	-0.056	-0.076	0.087
-0.61	-14.0	-0.104	-0.112	0.092
-0.65	-13.5	-0.157	-0.150	0.097
-0.69	-13.0	-0.212	-0.191	0.103
-0.73	-12.5	-0.271	-0.234	0.108
-0.78	-12.0	-0.338	-0.283	0.115
-0.82	-11.5	-0.404	-0.332	0.122
-0.86	-11.0	-0.470	-0.380	0.128
-0.92	-10.5	-0.546	-0.437	0.136
-0.98	-10.0	-0.630	-0.500	0.145
-1.04	-9.5	-0.723	-0.569	0.156
-1.11	-9.0	-0.819	-0.640	0.167
-1.18	-8.5	-0.922	-0.716	0.179
-1.26	-8.0	-1.033	-0.798	0.192
-1.34	-7.5	-1.152	-0.886	0.206
-1.42	-7.0	-1.272	-0.974	0.220
-1.52	-6.5	-1.409	-1.075	0.236
-1.62	-6.0	-1.549	-1.177	0.253
-1.73	-5.5	-1.693	-1.282	0.270
-1.84	-5.0	-1.847	-1.395	0.288
-1.95	-4.5	-2.009	-1.513	0.307
-2.08	-4.0	-2.186	-1.641	0.328
-2.23	-3.5	-2.385	-1.787	0.352
-2.40	-3.0	-2.615	-1.955	0.379
-2.63	-2.5	-2.903	-2.168	0.414
-2.90	-2.0	-3.234	-2.415	0.454
-3.22	-1.5	-3.622	-2.703	0.497
-3.66	-1.0	-4.131	-3.081	0.562
-4.24	-0.5	-4.788	-3.564	0.644


10m範囲の相 対沈下量	位置 X(m)	隆起量 (cm)		
		交通荷重	盛土終了	掘削
-4.98	0.0	-5.610	-4.166	0.751
-5.15	0.5	-5.870	-4.351	1.123
-5.32	1.0	-6.135	-4.539	1.186
-5.48	1.5	-6.401	-4.727	1.143
-5.64	2.0	-6.670	-4.918	0.957
-5.79	2.5	-6.945	-5.113	0.705
-5.93	3.0	-7.202	-5.294	0.614
-6.04	3.5	-7.445	-5.464	0.536
-6.13	4.0	-7.675	-5.624	0.470
-6.20	4.5	-7.889	-5.773	0.417
-6.24	5.0	-8.089	-5.910	0.375
-6.27	5.5	-8.274	-6.036	0.340
-6.26	6.0	-8.443	-6.151	0.311
-6.21	6.5	-8.598	-6.254	0.286
-6.12	7.0	-8.739	-6.347	0.264
-5.96	7.5	-8.867	-6.430	0.245
-5.75	8.0	-8.982	-6.502	0.229
-5.46	8.5	-9.086	-6.566	0.213
-5.05	9.0	-9.179	-6.621	0.200
-4.47	9.5	-9.261	-6.667	0.187
-3.73	10.0	-9.335	-6.707	0.175
-3.53	10.5	-9.400	-6.739	0.164
-3.32	11.0	-9.456	-6.764	0.154
-3.10	11.5	-9.505	-6.784	0.144
-2.88	12.0	-9.546	-6.797	0.135
-2.64	12.5	-9.581	-6.805	0.127
-2.41	13.0	-9.612	-6.809	0.119
-2.19	13.5	-9.637	-6.810	0.112
-1.98	14.0	-9.658	-6.807	0.105
-1.79	14.5	-9.674	-6.801	0.098
-1.60	15.0	-9.686	-6.793	0.092
-1.42	15.5	-9.695	-6.784	0.085
-1.26	16.0	-9.703	-6.774	0.080
-1.11	16.5	-9.709	-6.764	0.074
-0.98	17.0	-9.715	-6.755	0.069
-0.85	17.5	-9.721	-6.747	0.064
-0.74	18.0	-9.726	-6.740	0.059
-0.65	18.5	-9.731	-6.734	0.054
-0.56	19.0	-9.737	-6.728	0.050
-0.48	19.5	-9.742	-6.723	0.046
-0.41	20.0	-9.748	-6.719	0.042
-0.35	20.5	-9.754	-6.716	0.038
-0.30	21	-9.760	-6.714	0.035
-0.26	21.5	-9.765	-6.712	0.031
-0.23	22	-9.771	-6.711	0.028
-0.20	22.5	-9.777	-6.710	0.025
-0.17	23	-9.783	-6.710	0.022
-0.15	23.5	-9.789	-6.711	0.019
-0.14	24	-9.795	-6.712	0.017
-0.13	24.5	-9.802	-6.713	0.014
-0.12	25	-9.808	-6.716	0.012
-0.12	25.5	-9.815	-6.719	0.010
-0.12	26	-9.822	-6.723	0.008
-0.12	26.5	-9.830	-6.727	0.006
-0.12	27	-9.838	-6.733	0.004
-0.13	27.5	-9.846	-6.739	0.002
-0.13	28	-9.854	-6.746	0.000
-0.13	28.5	-9.863	-6.753	-0.001
-0.14	29	-9.872	-6.762	-0.003
-0.14	29.5	-9.882	-6.771	-0.004

10m範囲の相 対沈下量	位置 X(m)	隆起量 (cm)		
		交通荷重	盛土終了	掘削
-0.14	30	-9.892	-6.781	-0.006
-0.15	30.5	-9.902	-6.791	-0.007
-0.15	31	-9.913	-6.802	-0.008
-0.16	31.5	-9.924	-6.814	-0.009
-0.16	32	-9.935	-6.826	-0.010
-0.17	32.5	-9.947	-6.838	-0.011
-0.18	33	-9.958	-6.851	-0.012
-0.18	33.5	-9.970	-6.864	-0.013
-0.19	34	-9.983	-6.878	-0.014
-0.19	34.5	-9.995	-6.892	-0.014
-0.20	35	-10.008	-6.906	-0.015
-0.21	35.5	-10.020	-6.921	-0.016
-0.21	36	-10.033	-6.935	-0.016
-0.22	36.5	-10.046	-6.950	-0.017
-0.22	37	-10.060	-6.966	-0.017
-0.23	37.5	-10.073	-6.981	-0.018
-0.23	38	-10.087	-6.997	-0.018
-0.24	38.5	-10.100	-7.013	-0.019
-0.24	39	-10.114	-7.029	-0.019
-0.25	39.5	-10.128	-7.046	-0.019
-0.25	40	-10.143	-7.062	-0.020
-0.26	40.5	-10.157	-7.079	-0.020
-0.26	41	-10.172	-7.096	-0.020
-0.26	41.5	-10.186	-7.113	-0.020
-0.27	42	-10.201	-7.130	-0.020
-0.27	42.5	-10.217	-7.148	-0.020
-0.27	43	-10.232	-7.166	-0.021
-0.28	43.5	-10.247	-7.183	-0.021
-0.28	44	-10.263	-7.202	-0.021
-0.28	44.5	-10.279	-7.220	-0.021
-0.29	45	-10.295	-7.238	-0.021
-0.29	45.5	-10.311	-7.257	-0.021
-0.30	46	-10.328	-7.276	-0.021
-0.30	46.5	-10.344	-7.295	-0.021
-0.30	47	-10.361	-7.314	-0.021
-0.31	47.5	-10.378	-7.333	-0.021
-0.31	48	-10.395	-7.352	-0.021
-0.31	48.5	-10.411	-7.371	-0.021
-0.31	49	-10.428	-7.391	-0.021
-0.32	49.5	-10.445	-7.410	-0.021
-0.32	50	-10.462	-7.429	-0.021
-0.32	50.5	-10.479	-7.448	-0.021
-0.32	51	-10.495	-7.467	-0.021
-0.32	51.5	-10.511	-7.486	-0.021
-0.33	52	-10.527	-7.504	-0.021
-0.33	52.5	-10.543	-7.522	-0.020
-0.33	53	-10.558	-7.539	-0.020
-0.32	53.5	-10.572	-7.555	-0.020
-0.32	54	-10.586	-7.571	-0.020
-0.32	54.5	-10.600	-7.586	-0.020
-0.32	55	-10.612	-7.601	-0.020
-0.31	55.5	-10.623	-7.614	-0.020
-0.31	56	-10.634	-7.626	-0.020
-0.30	56.5	-10.643	-7.637	-0.020
-0.29	57	-10.652	-7.647	-0.020
-0.28	57.5	-10.659	-7.655	-0.020
-0.27	58	-10.664	-7.662	-0.020
-0.26	58.5	-10.668	-7.666	-0.020
-0.24	59	-10.672	-7.671	-0.020
-0.23	59.5	-10.673	-7.672	-0.020
-0.21	60	-10.674	-7.674	-0.020

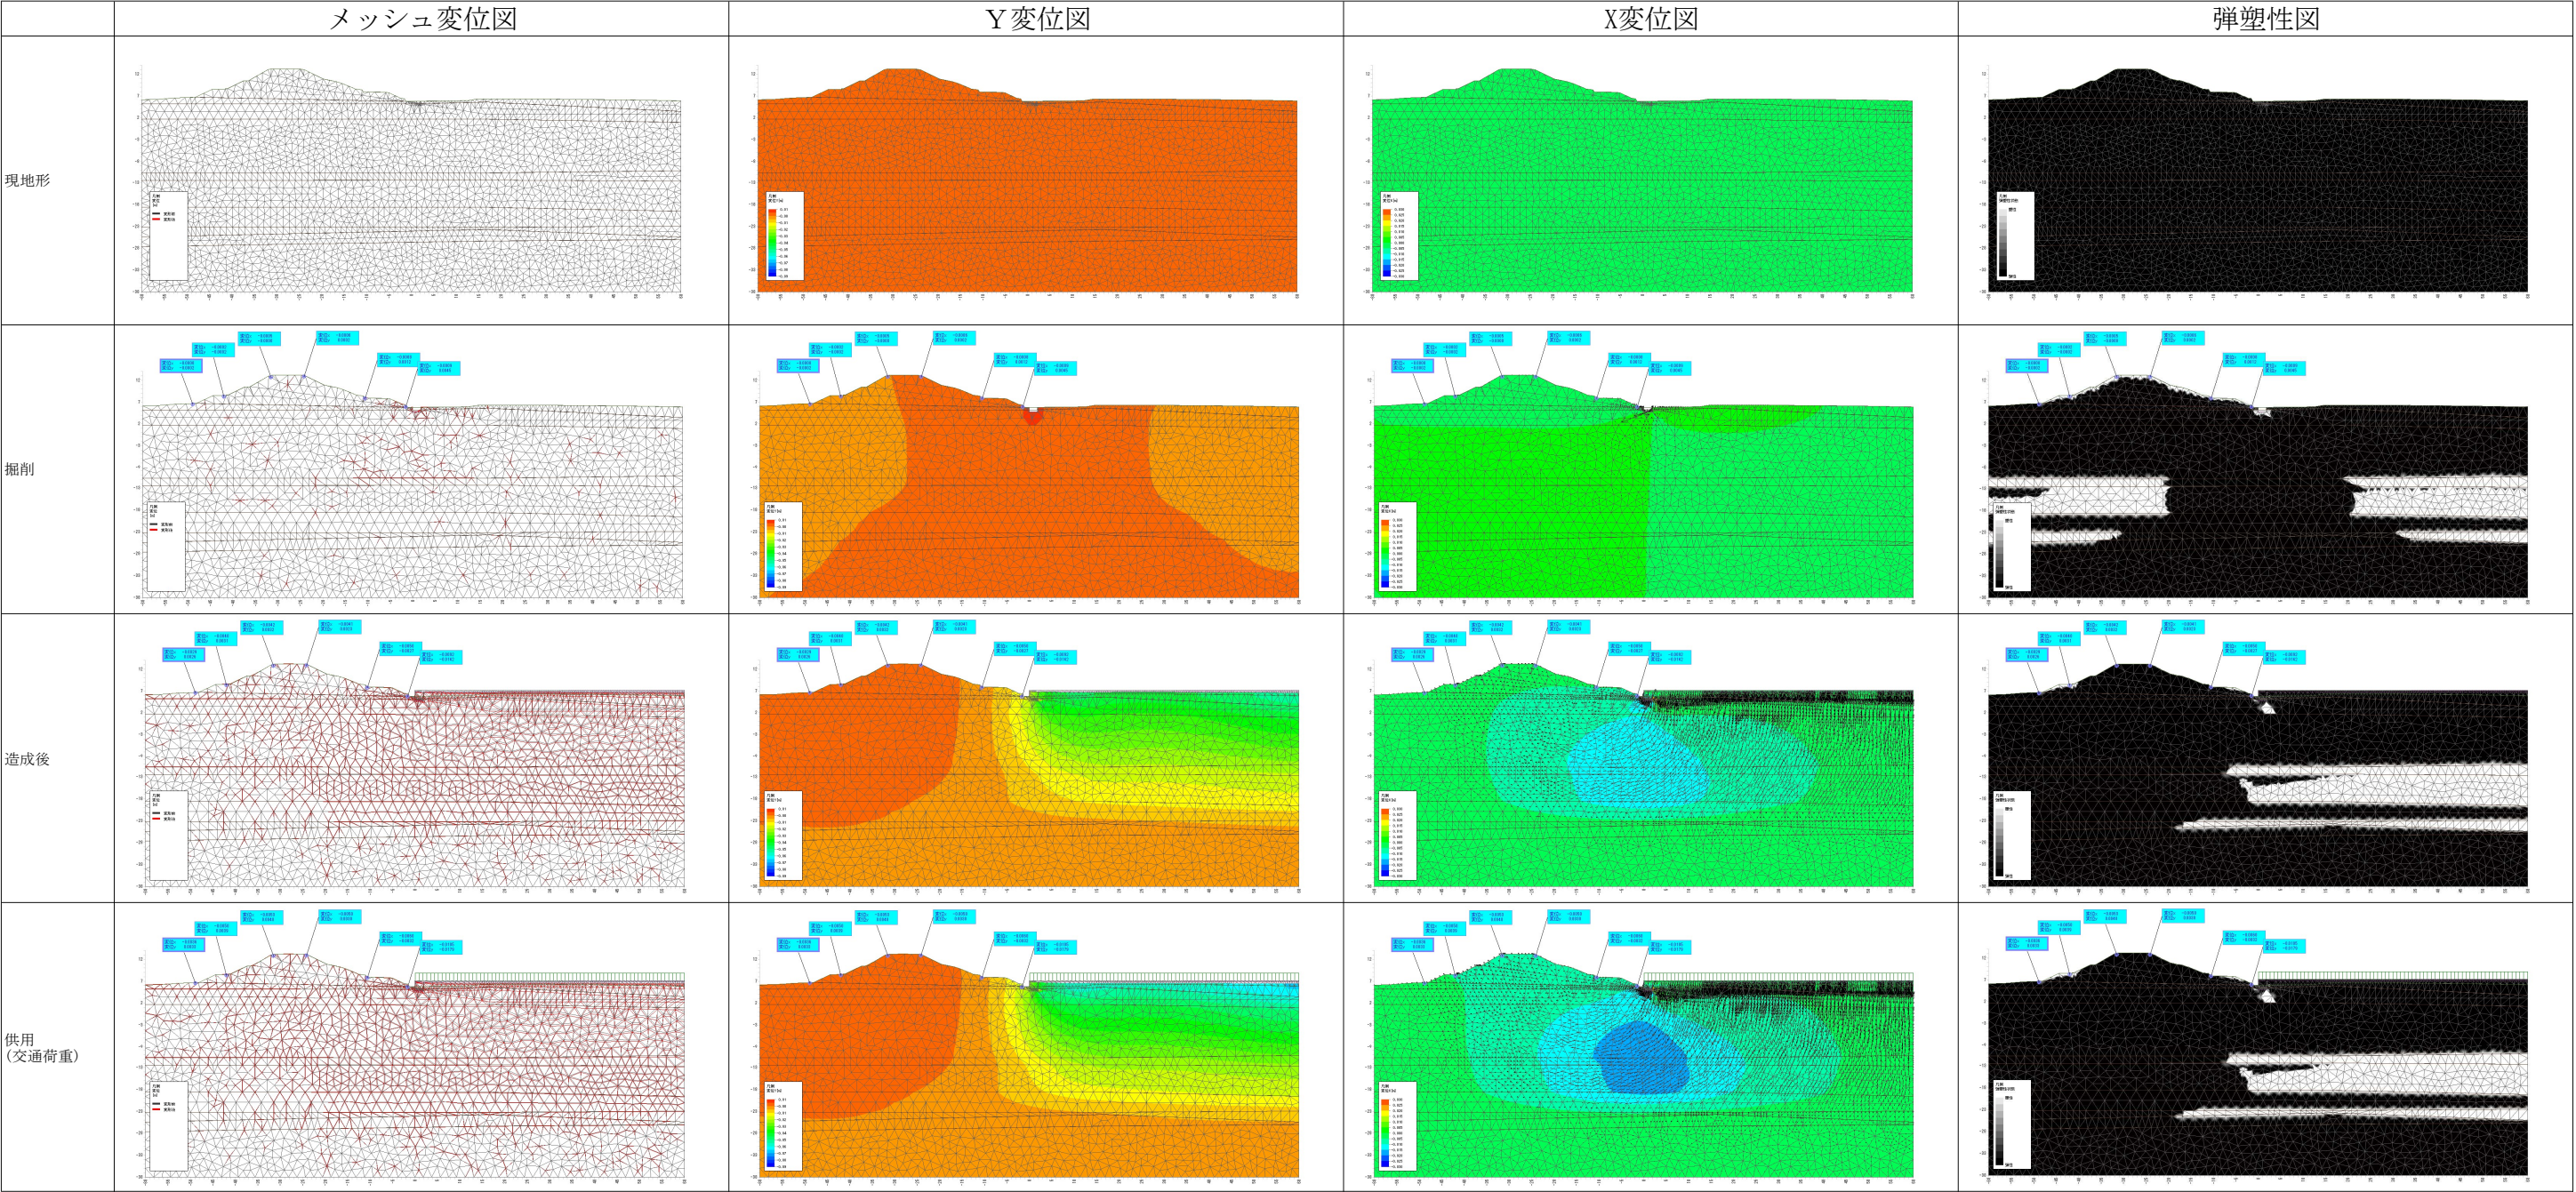


メッシュ変位図


現地形

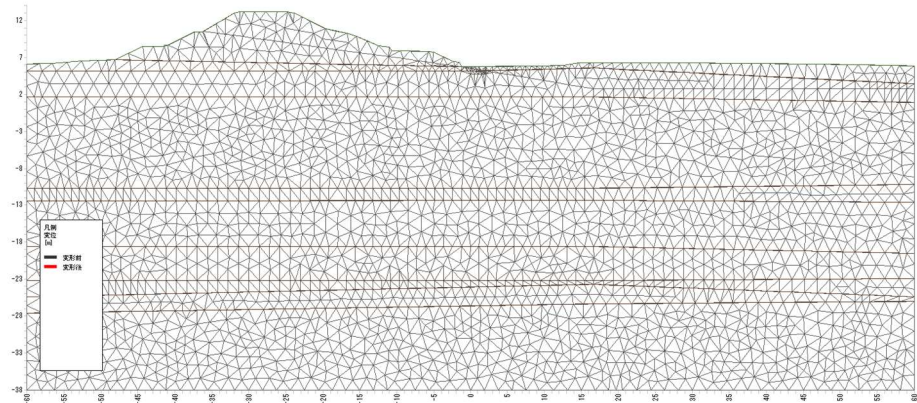

掘削

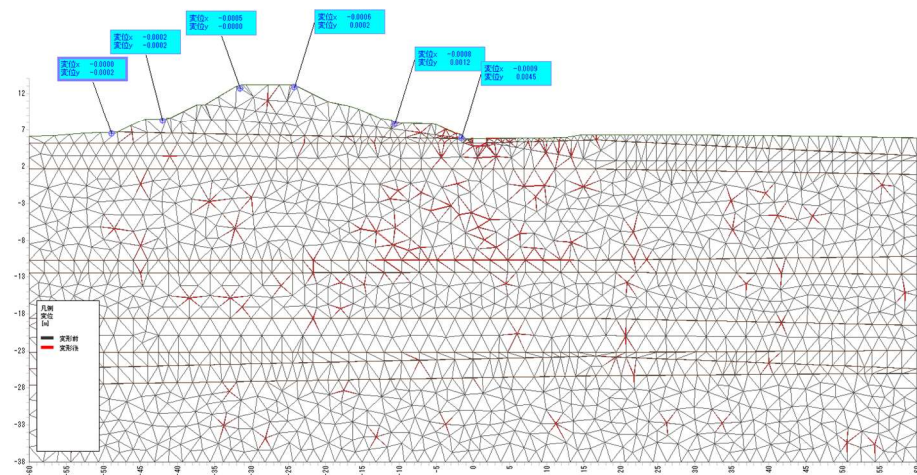

造成後

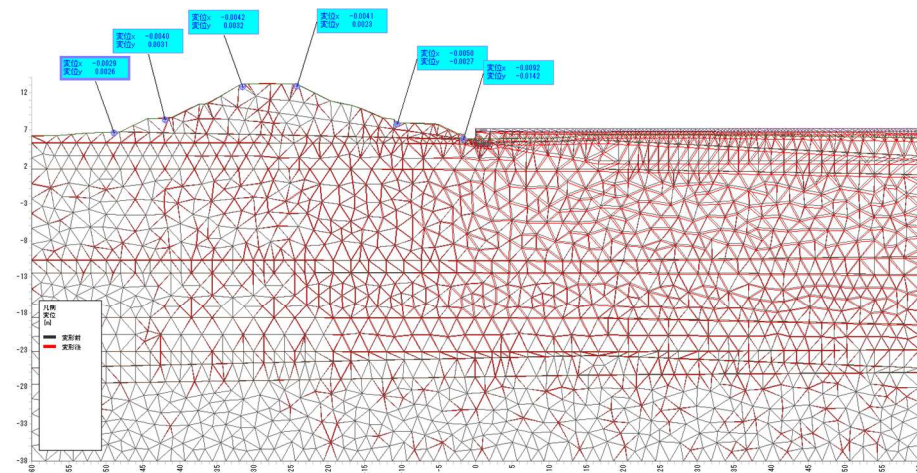

供用
(交通荷重)

